



ASSEMBLY

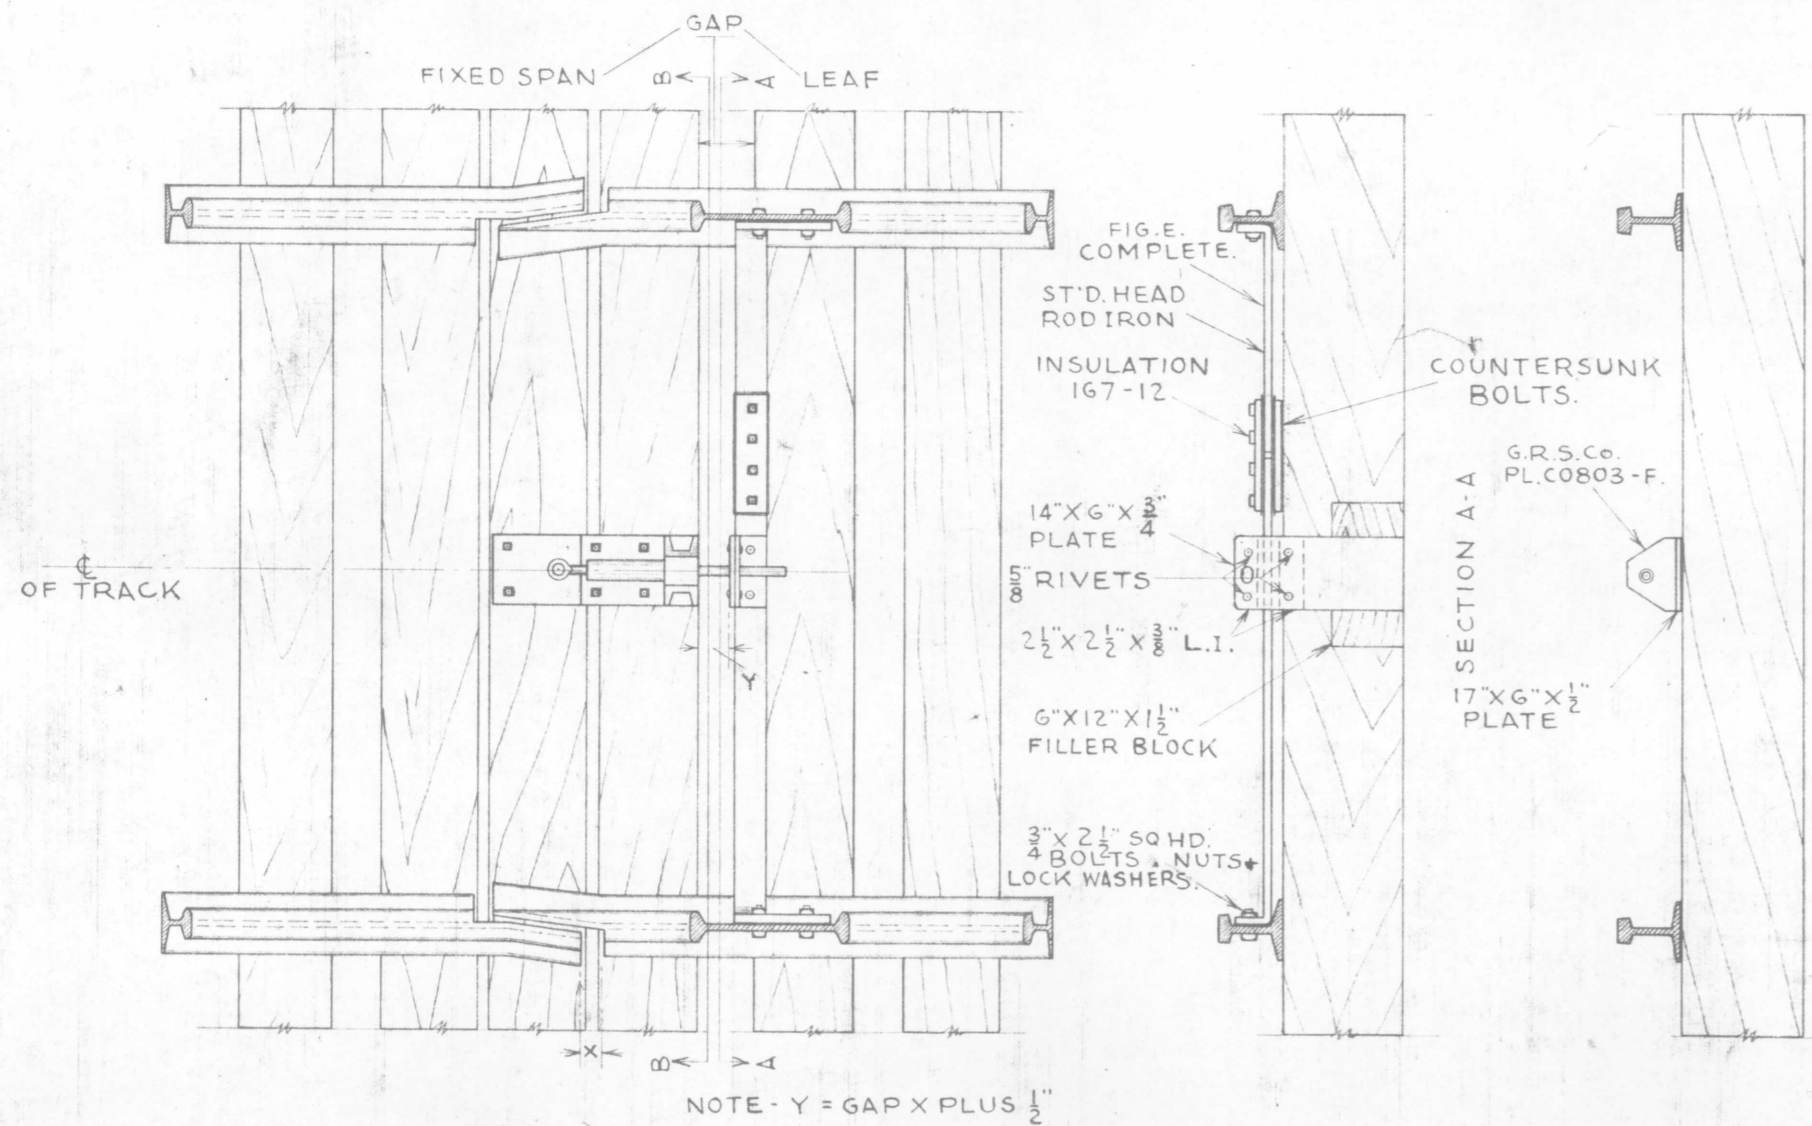


DETAILS

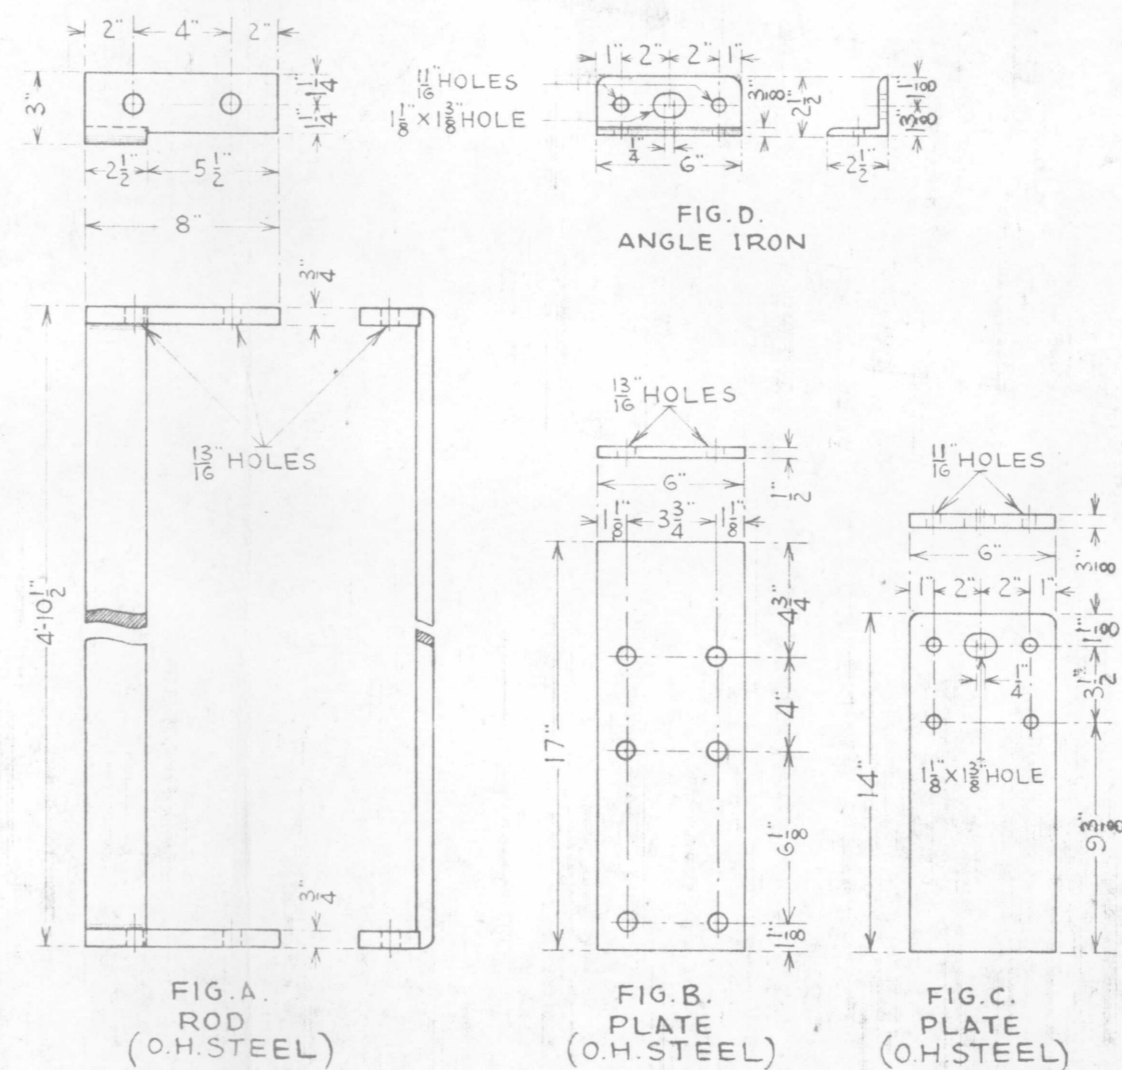

G. N. RY.
BRIDGE RAIL LOCK

OFFICE OF SIGNAL ENGINEER ST. PAUL, MINN.
SCALE VARIOUS
FEB. 1921

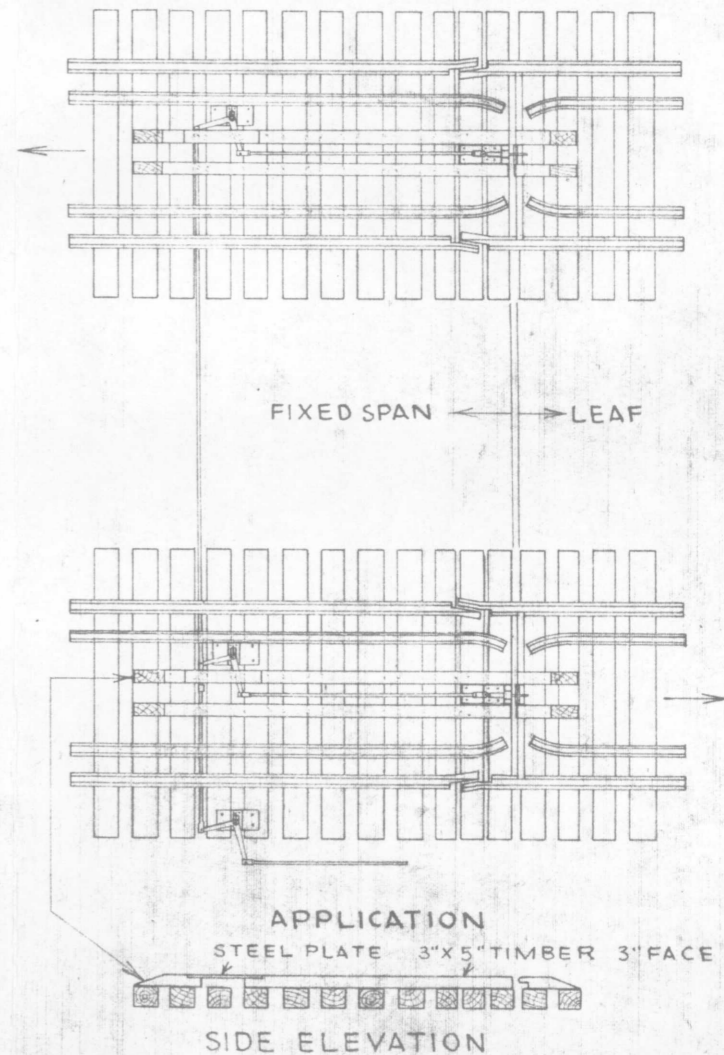

DRAWN BY *J.P.R.*
CHECKED BY *J.P.R.*
APPROVED BY *C.S.*
SIGNAL ENGR.
2-21-21
167-124