


C

**G. N. RY.**  
**PLAN OF STANDARD**  
**STATION INDICATOR**

LIGHT TYPE  
 OFFICE OF SIGNAL ENGINEER ST. PAUL MINN.  
 SCALE  $\frac{3}{4}$ " 1"                      APR. 1923

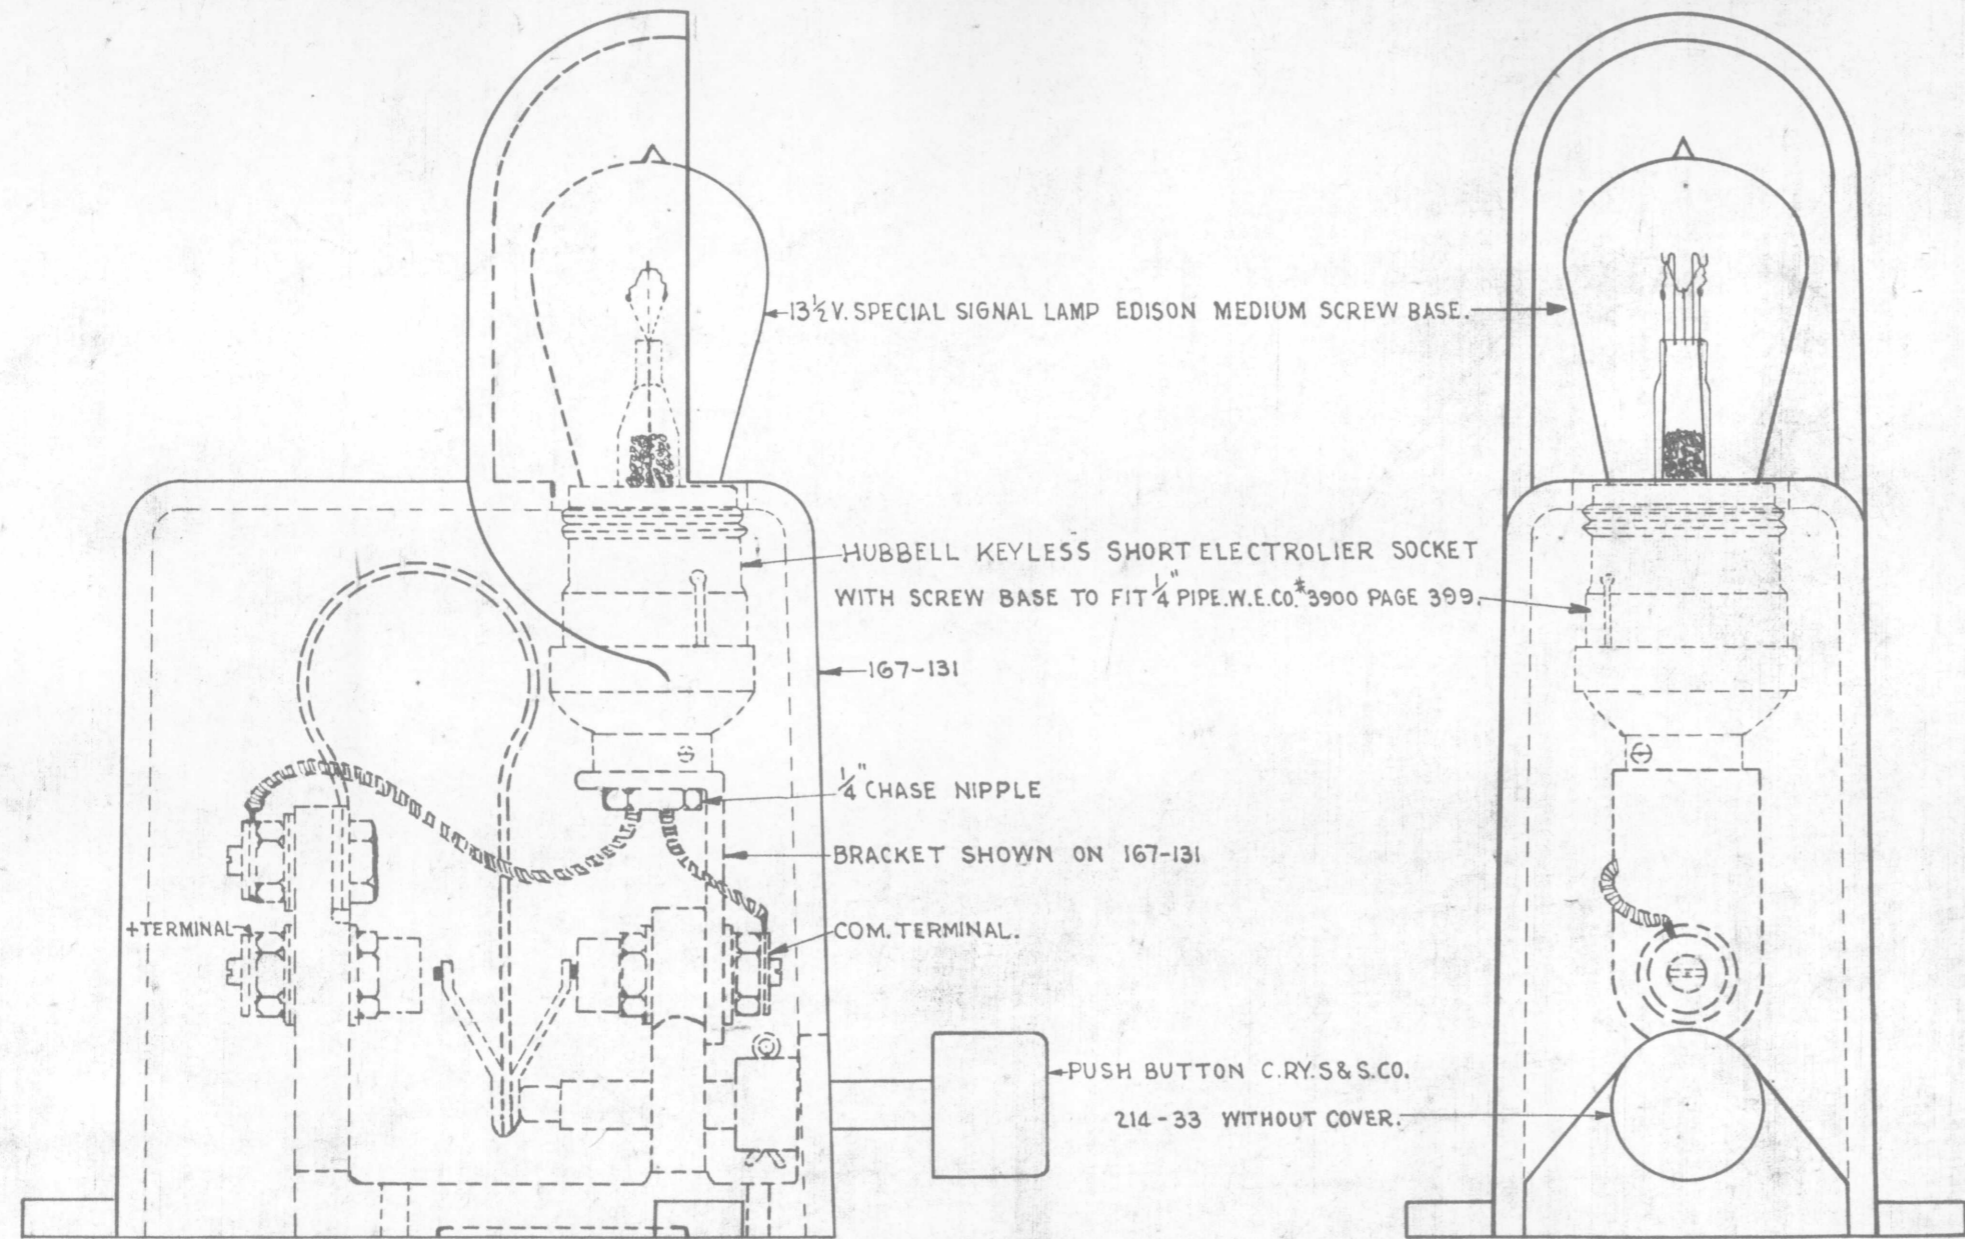

BILL OF MATERIAL	
1	PUSH BUTTON. C.RY. S & S.CO. No.214-33.WITHOUT COVER.
1	INDICATOR COVER NO.167-131. PATTERN-G.N. R4460
1	1/4" CHASE NIPPLE.
1	LAMP BRACKET NO.167-131.
7	NO.12 WOOD SCREWS LENGTH 3/4" RD. HD.
1	HUBBELL KEYLESS SHORT ELECTROLIER SOCKET WITH SCREW BASE TO FIT 1/4" PIPE.W.E.CO. 3900 PAGE 399.
1	13 1/2 VOLT SPECIAL SIGNAL LAMP. EDISON MEDIUM SCREW BASE.

DRAWN BY *ee*  
 CHECKED BY *CAC*  
 APPROVED BY *God*  
 SIGNAL ENGINEER  
 APRIL 21, 1923.  
 167-132