


A

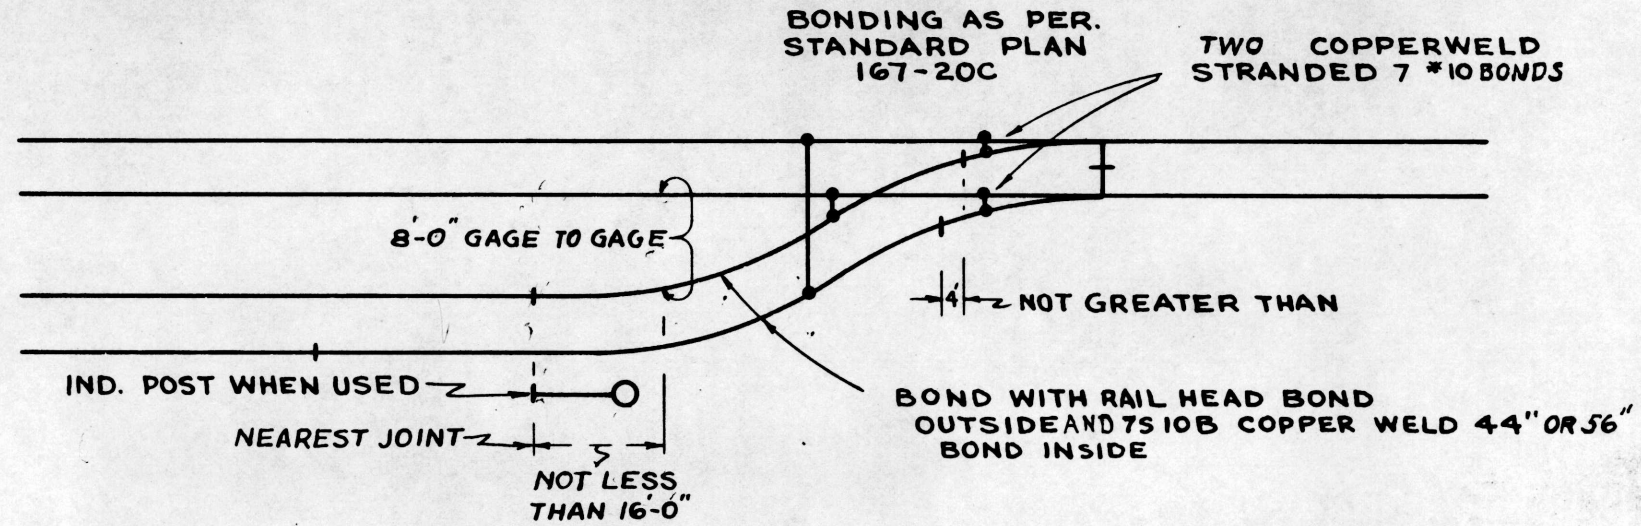

G.N. RY.

PLAN OF STANDARD

FOULING TURNOUTS

OFFICE OF ENG'R SIGNALS ST. PAUL, MINN.
NO SCALE

REV. 8-11-55

Drawn by	-----
Checked by	<i>peab</i>
Approved by	<i>HCB</i>
Eng'r Signals	
MAY 17 1946	
167-144	

GNRHS Archives 2018