
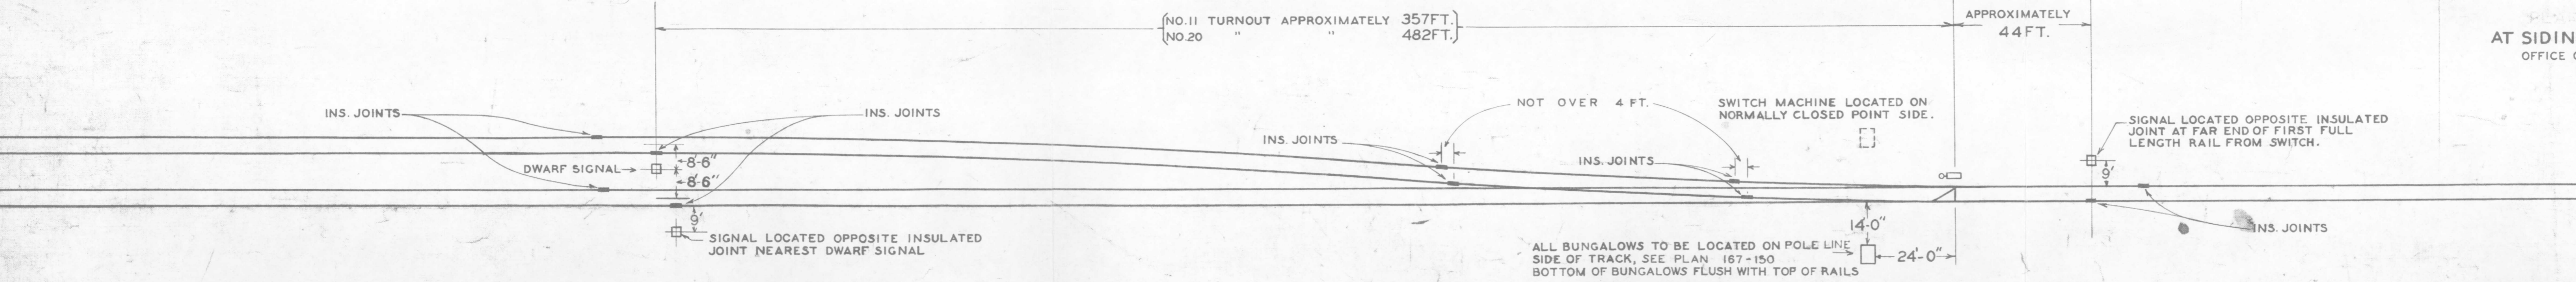


END OF SIDING WITH HIGH SIGNAL BETWEEN TRACKS

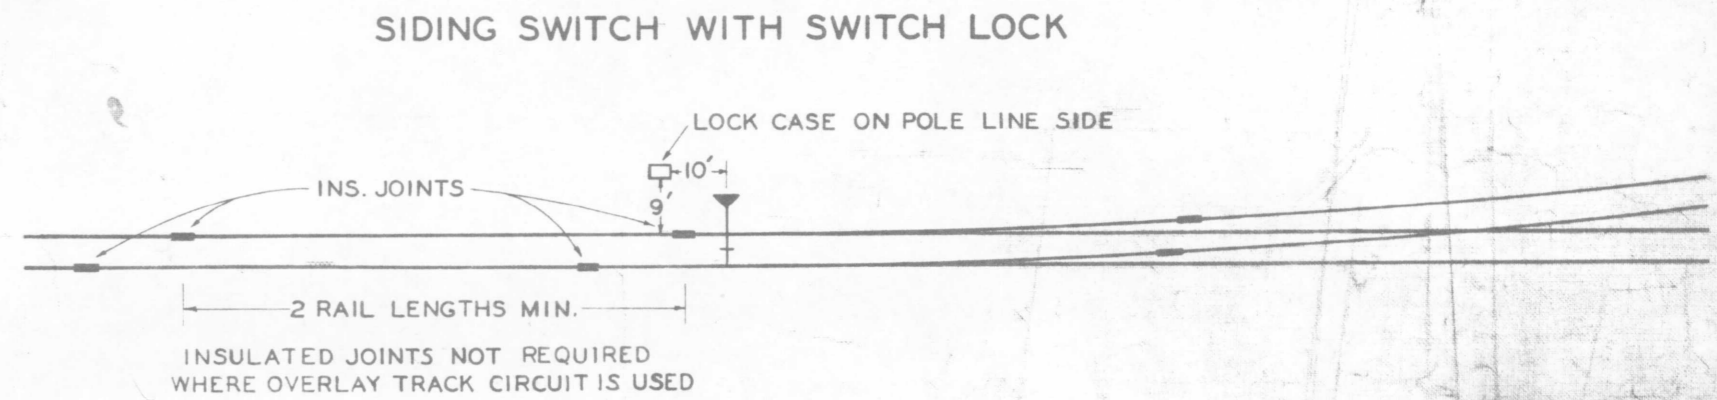

END OF SIDING WITH DWARF SIGNAL BETWEEN TRACKS

G. N. R. Y.
 PLAN OF STANDARD
 LOCATING APPARATUS
 AT SIDING SWITCHES, C. T. C. TERRITORY
 OFFICE OF ENGINEER SIGNALS, ST. PAUL, MINN.
 REVISED FEB. 16, 1960

Drawn By CEA, J.F.
 Checked By J.A.F.
 Approved By J.A.F.
 Supl. Of Signals
 DEC 9, 1953
 167-152