


G.N.RY. PLAN OF STANDARD ARRANGEMENT OF HEADS FOR LIGHT TYPE SIGNALS

OFFICE OF ENGINEER SIGNALS & COMM. ST. PAUL, MINN.

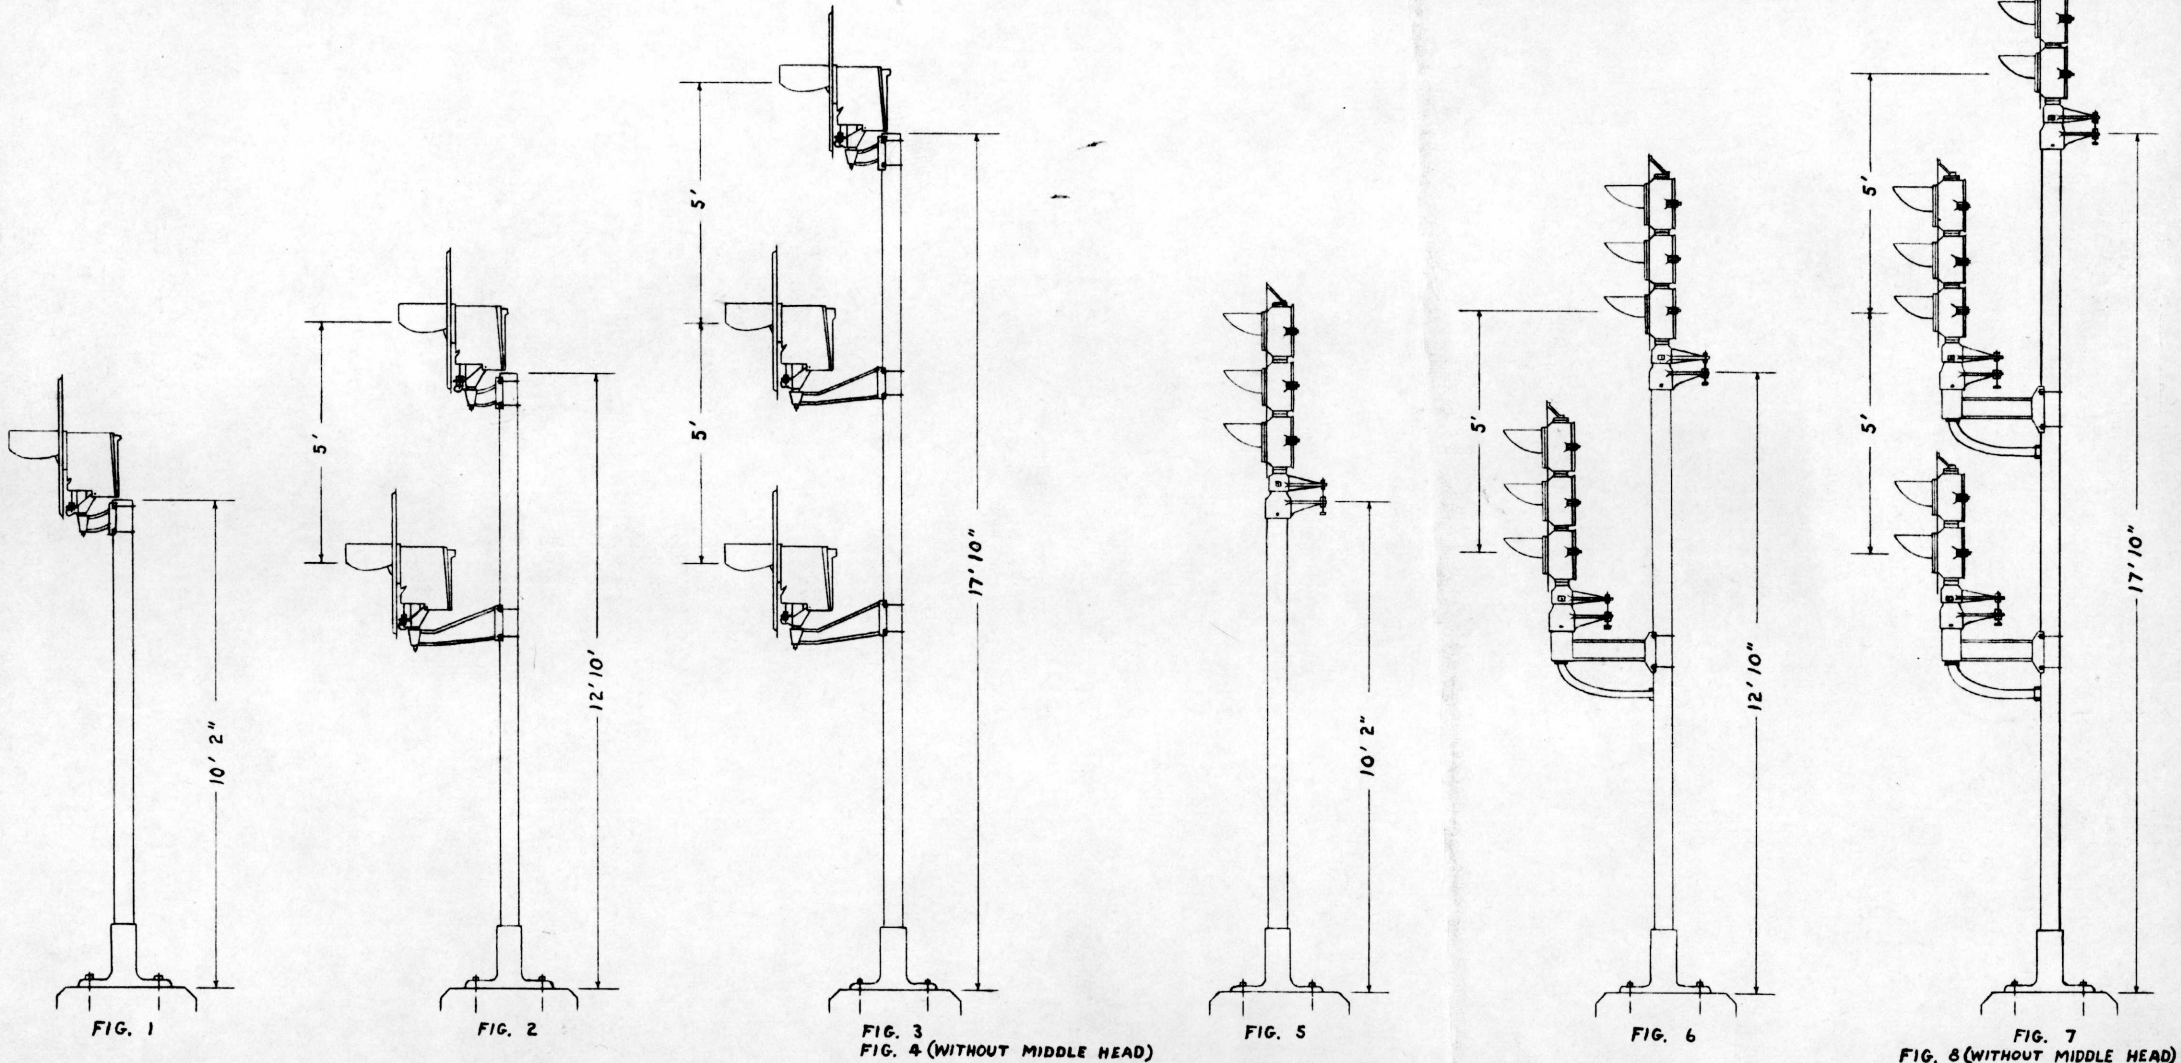

Drawn by **G.N.K.**
 Checked by **RAA**
 Approved by **RAJ**
 ENGR. SIG. COMM.
 JAN. 11, 1960
 167-156

GNRHS Archives 2018