


C

G. N. RY.
STANDARD PLAN
SMASH SIGNAL BLADE

OFFICE OF SIGNAL ENGINEER
SCALE $1\frac{1}{2}'' = 1'$

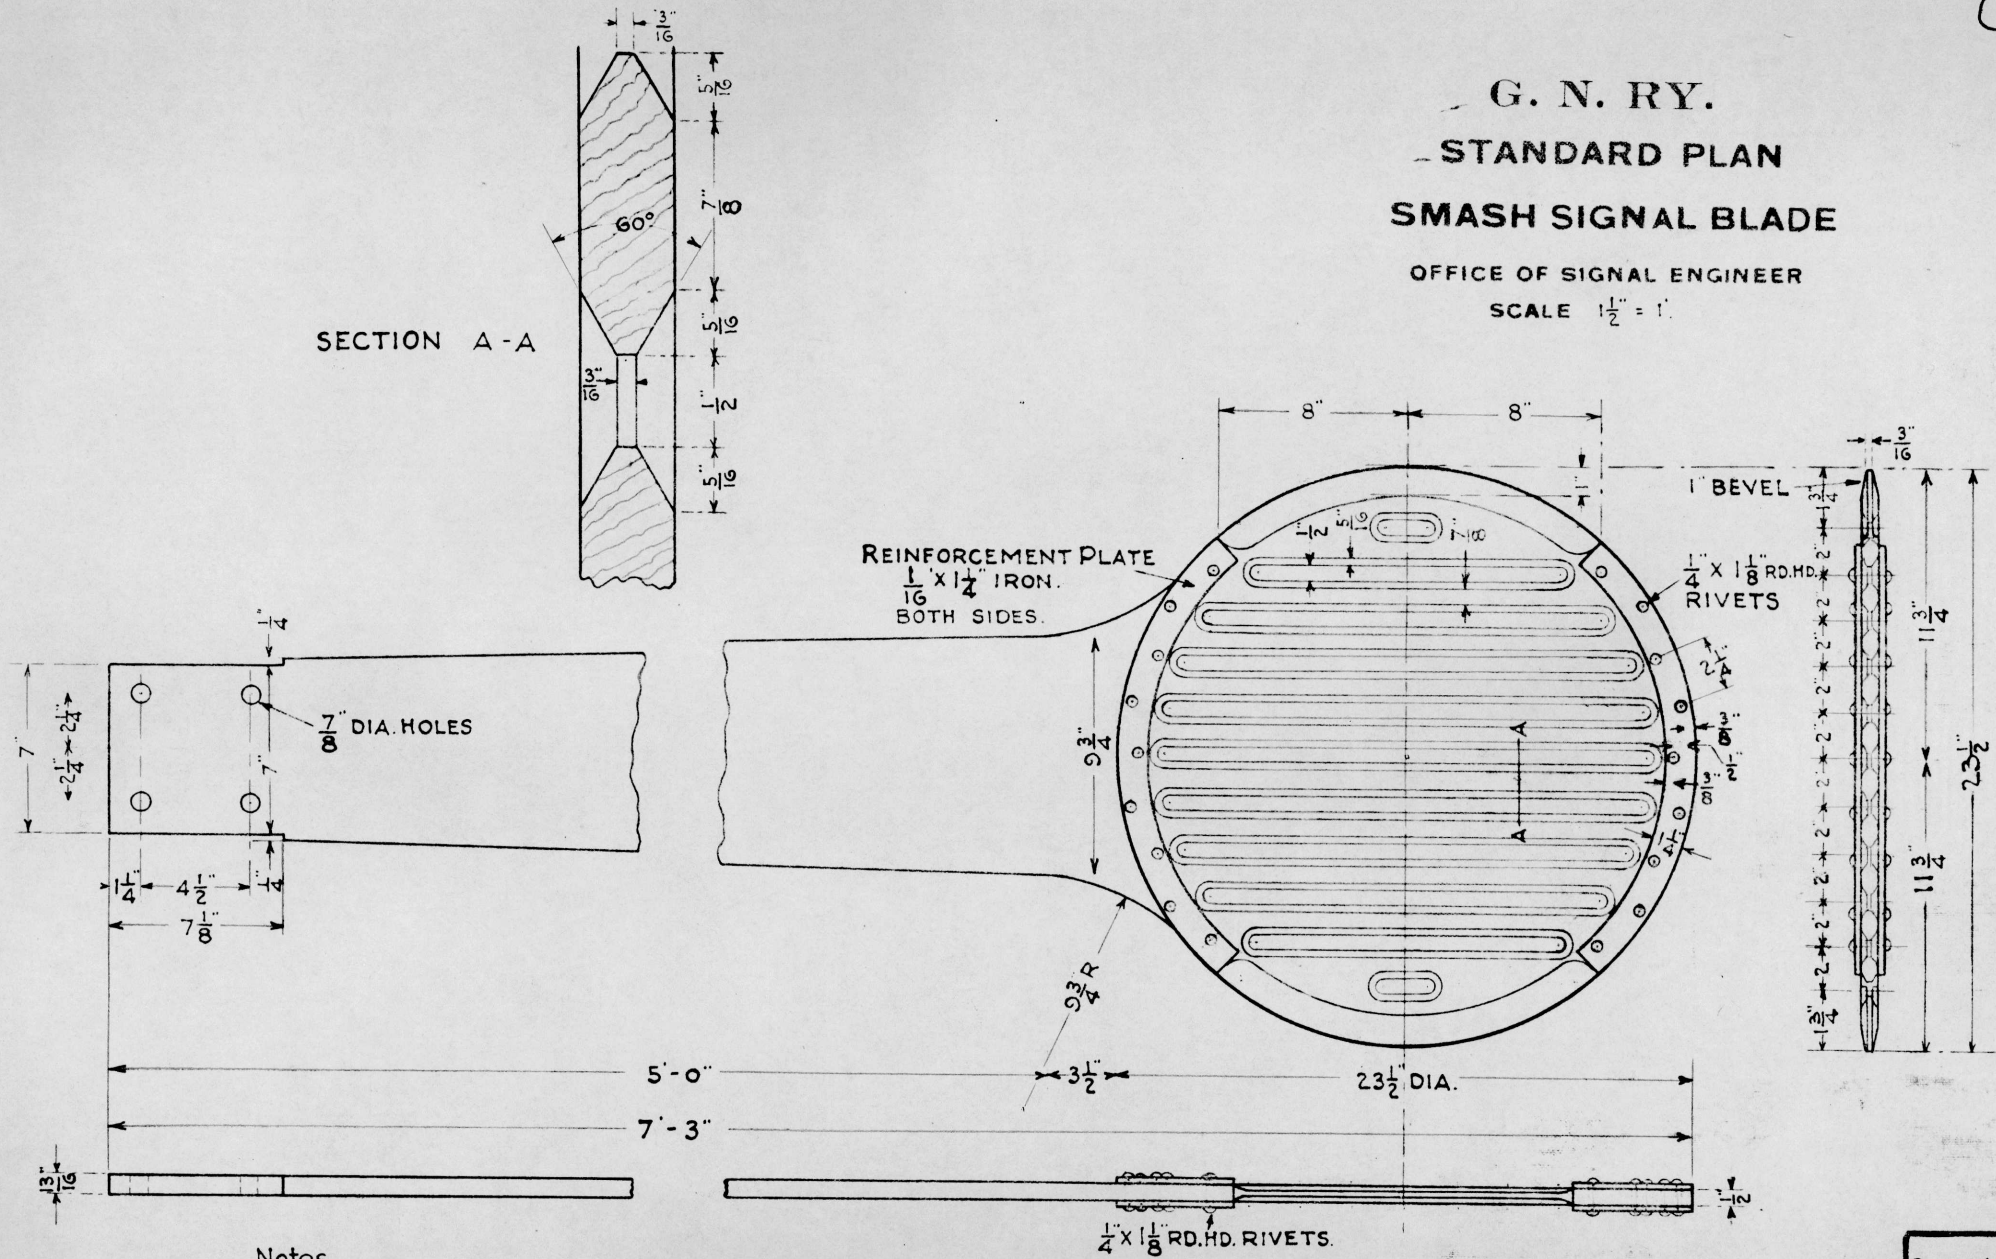

Notes.

Smash board to be made of Ash and painted all over with Valentines Vermillion Enamel.
Lengths of openings in circular end to be fixed by circumscribed circle 21" in diameter.

Drawn by *H.A.T.*
Checked by *H.B.*
Approved by *C.A.S.*
Signal Engr.

OCT. 1-1915.

1-4-27 REV.

167-21