



GREAT NORTHERN RAILWAY  
 PLAN OF STANDARD  
 SHUNT BOOTLEGS

A

OFFICE OF SIGNAL ENGINEER ST. PAUL, MINN.

SCALE:

DEC. 1923

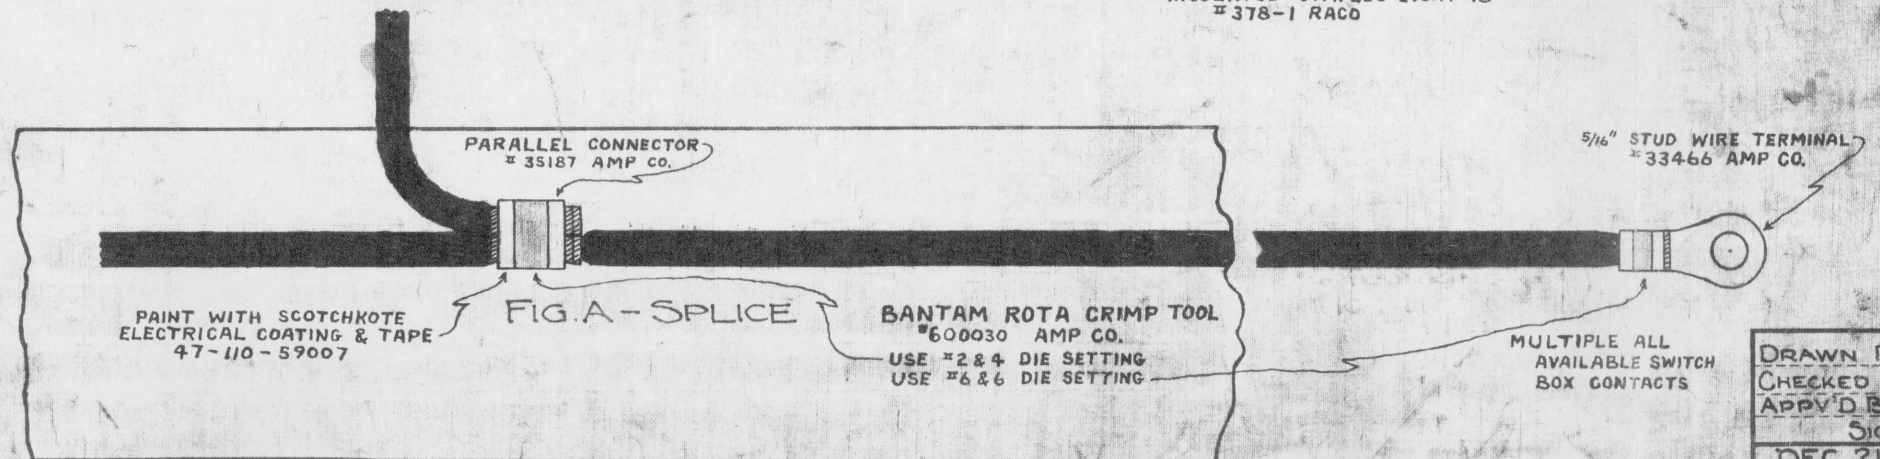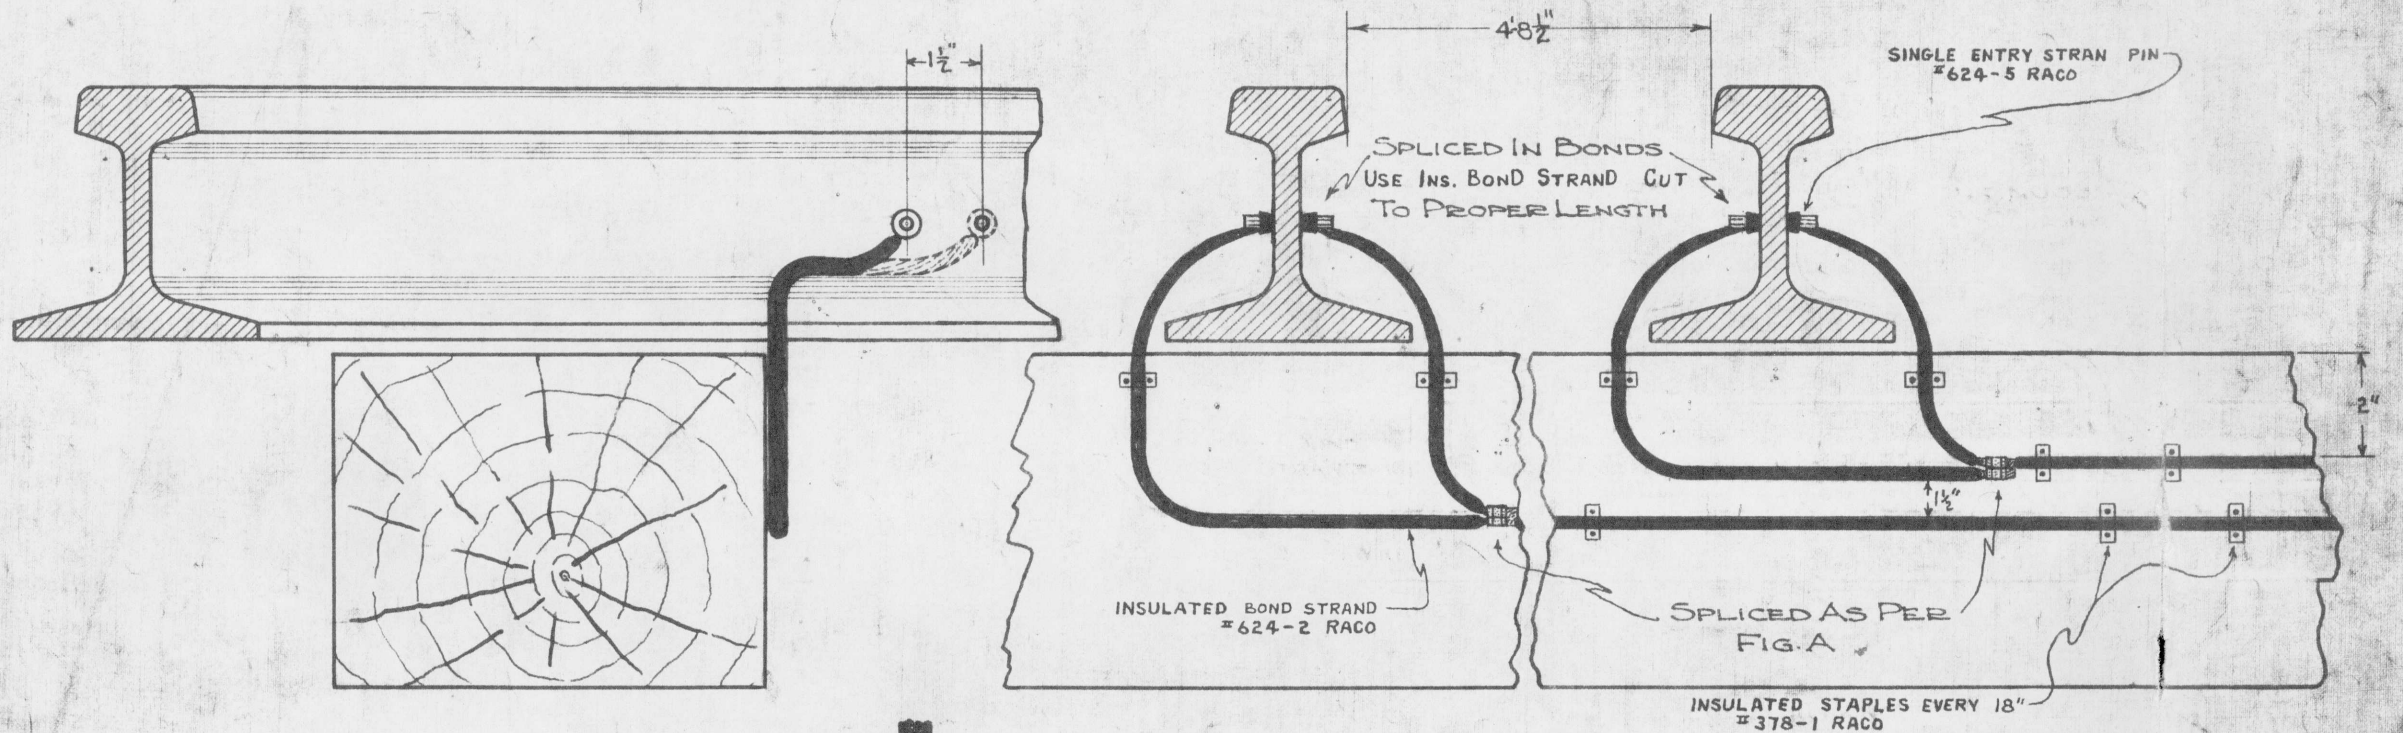

DRAWN BY SRH  
 CHECKED BY C.B.C.  
 APP'D BY C.S.  
 SIGNAL ENGR

DEC. 21, 1923

11-8-61 10-3028 7-18-24 REVISED 167-25A

GNRHS Archives 2018