
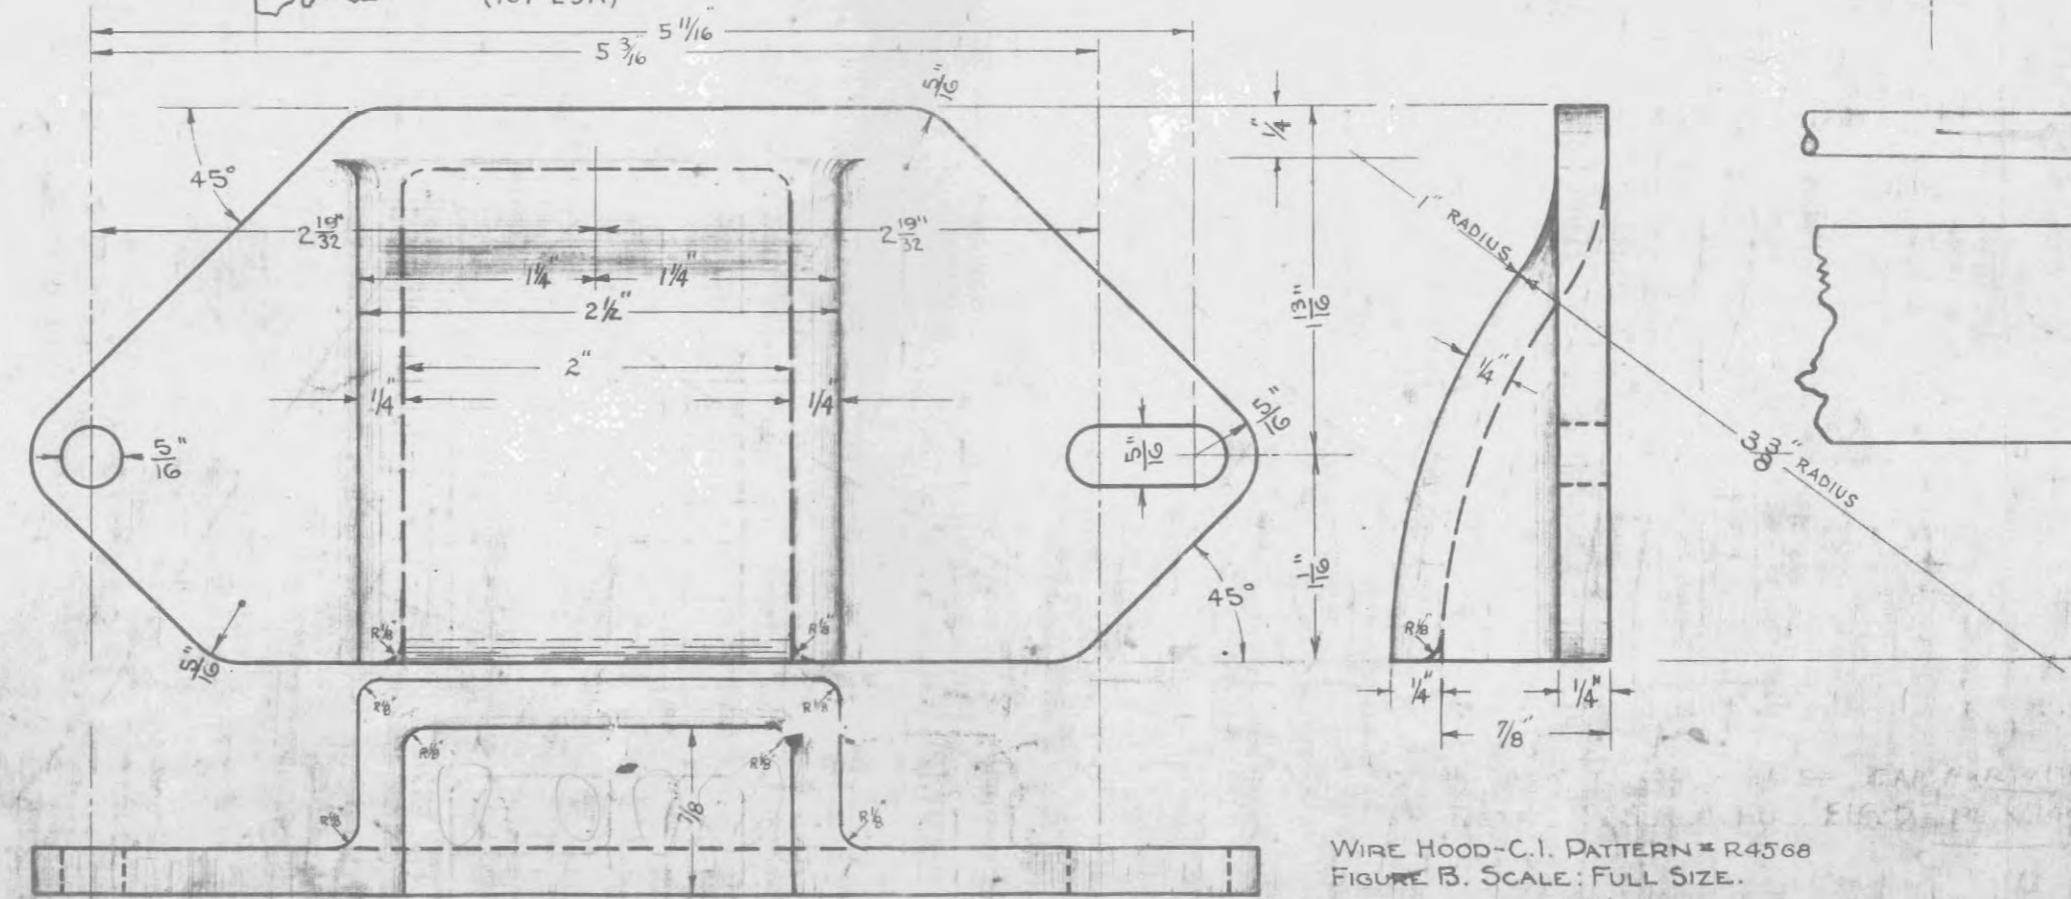
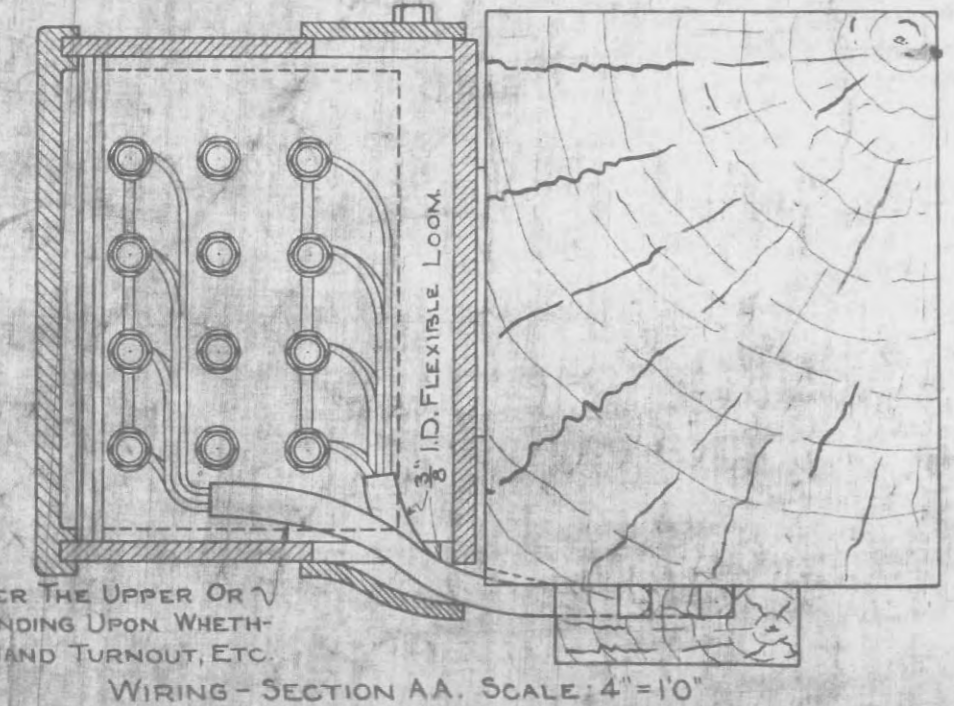


OFFICE OF SIGNAL ENGINEER, ST. PAUL, MINN. SCALE AS INDICATED JAN 1924

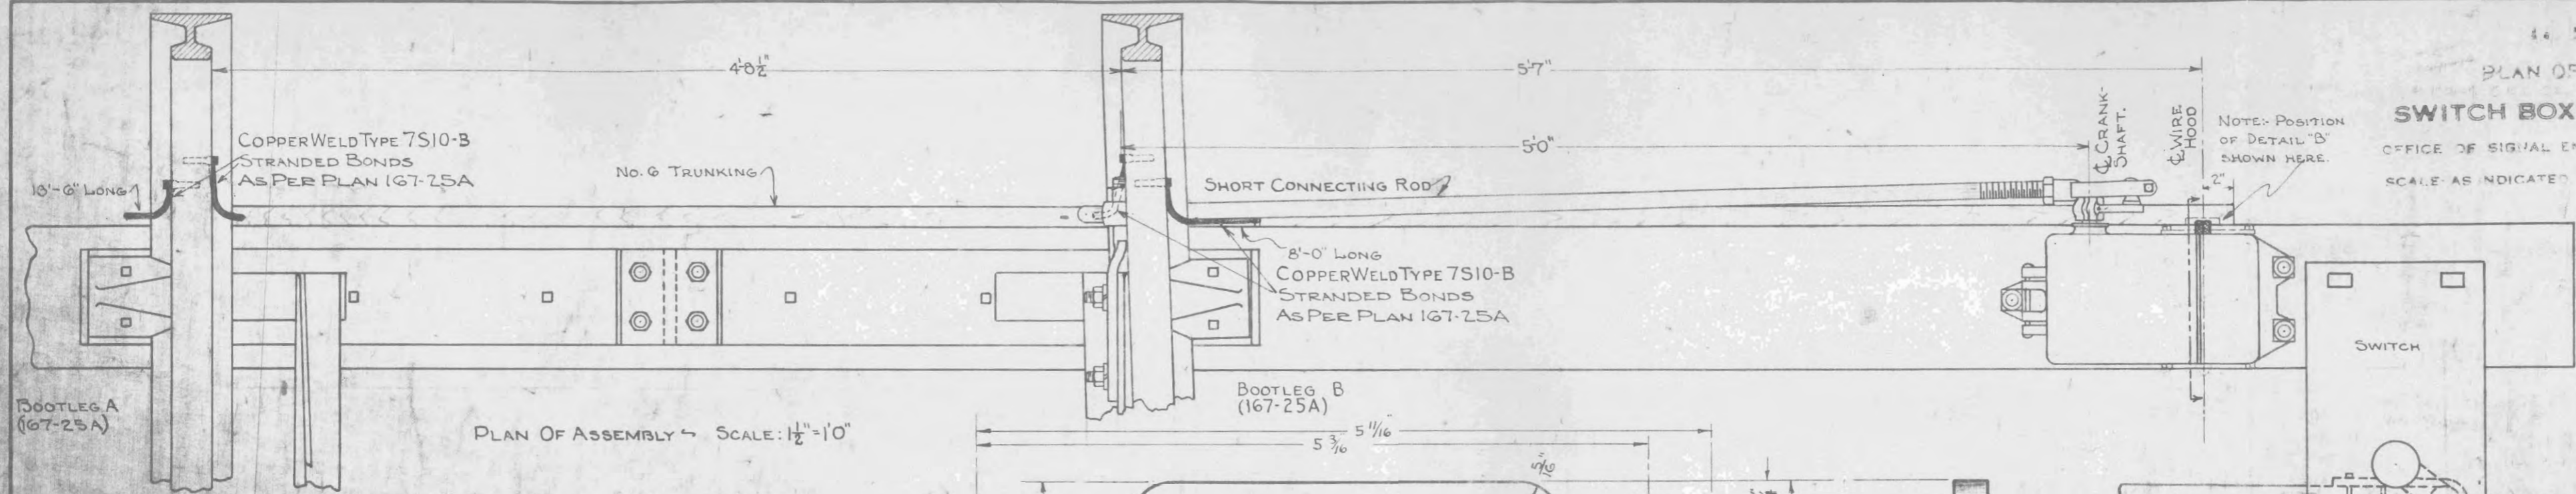

10-25-40	3-29-34	JAN 2-1924
10-27-28	7-18-24	REVISED
		167-25-B

DRAWN BY SRH
 CHECKED BY C.B.C.
 APPROVED BY C.A.S.
 SIGNAL ENGR.