


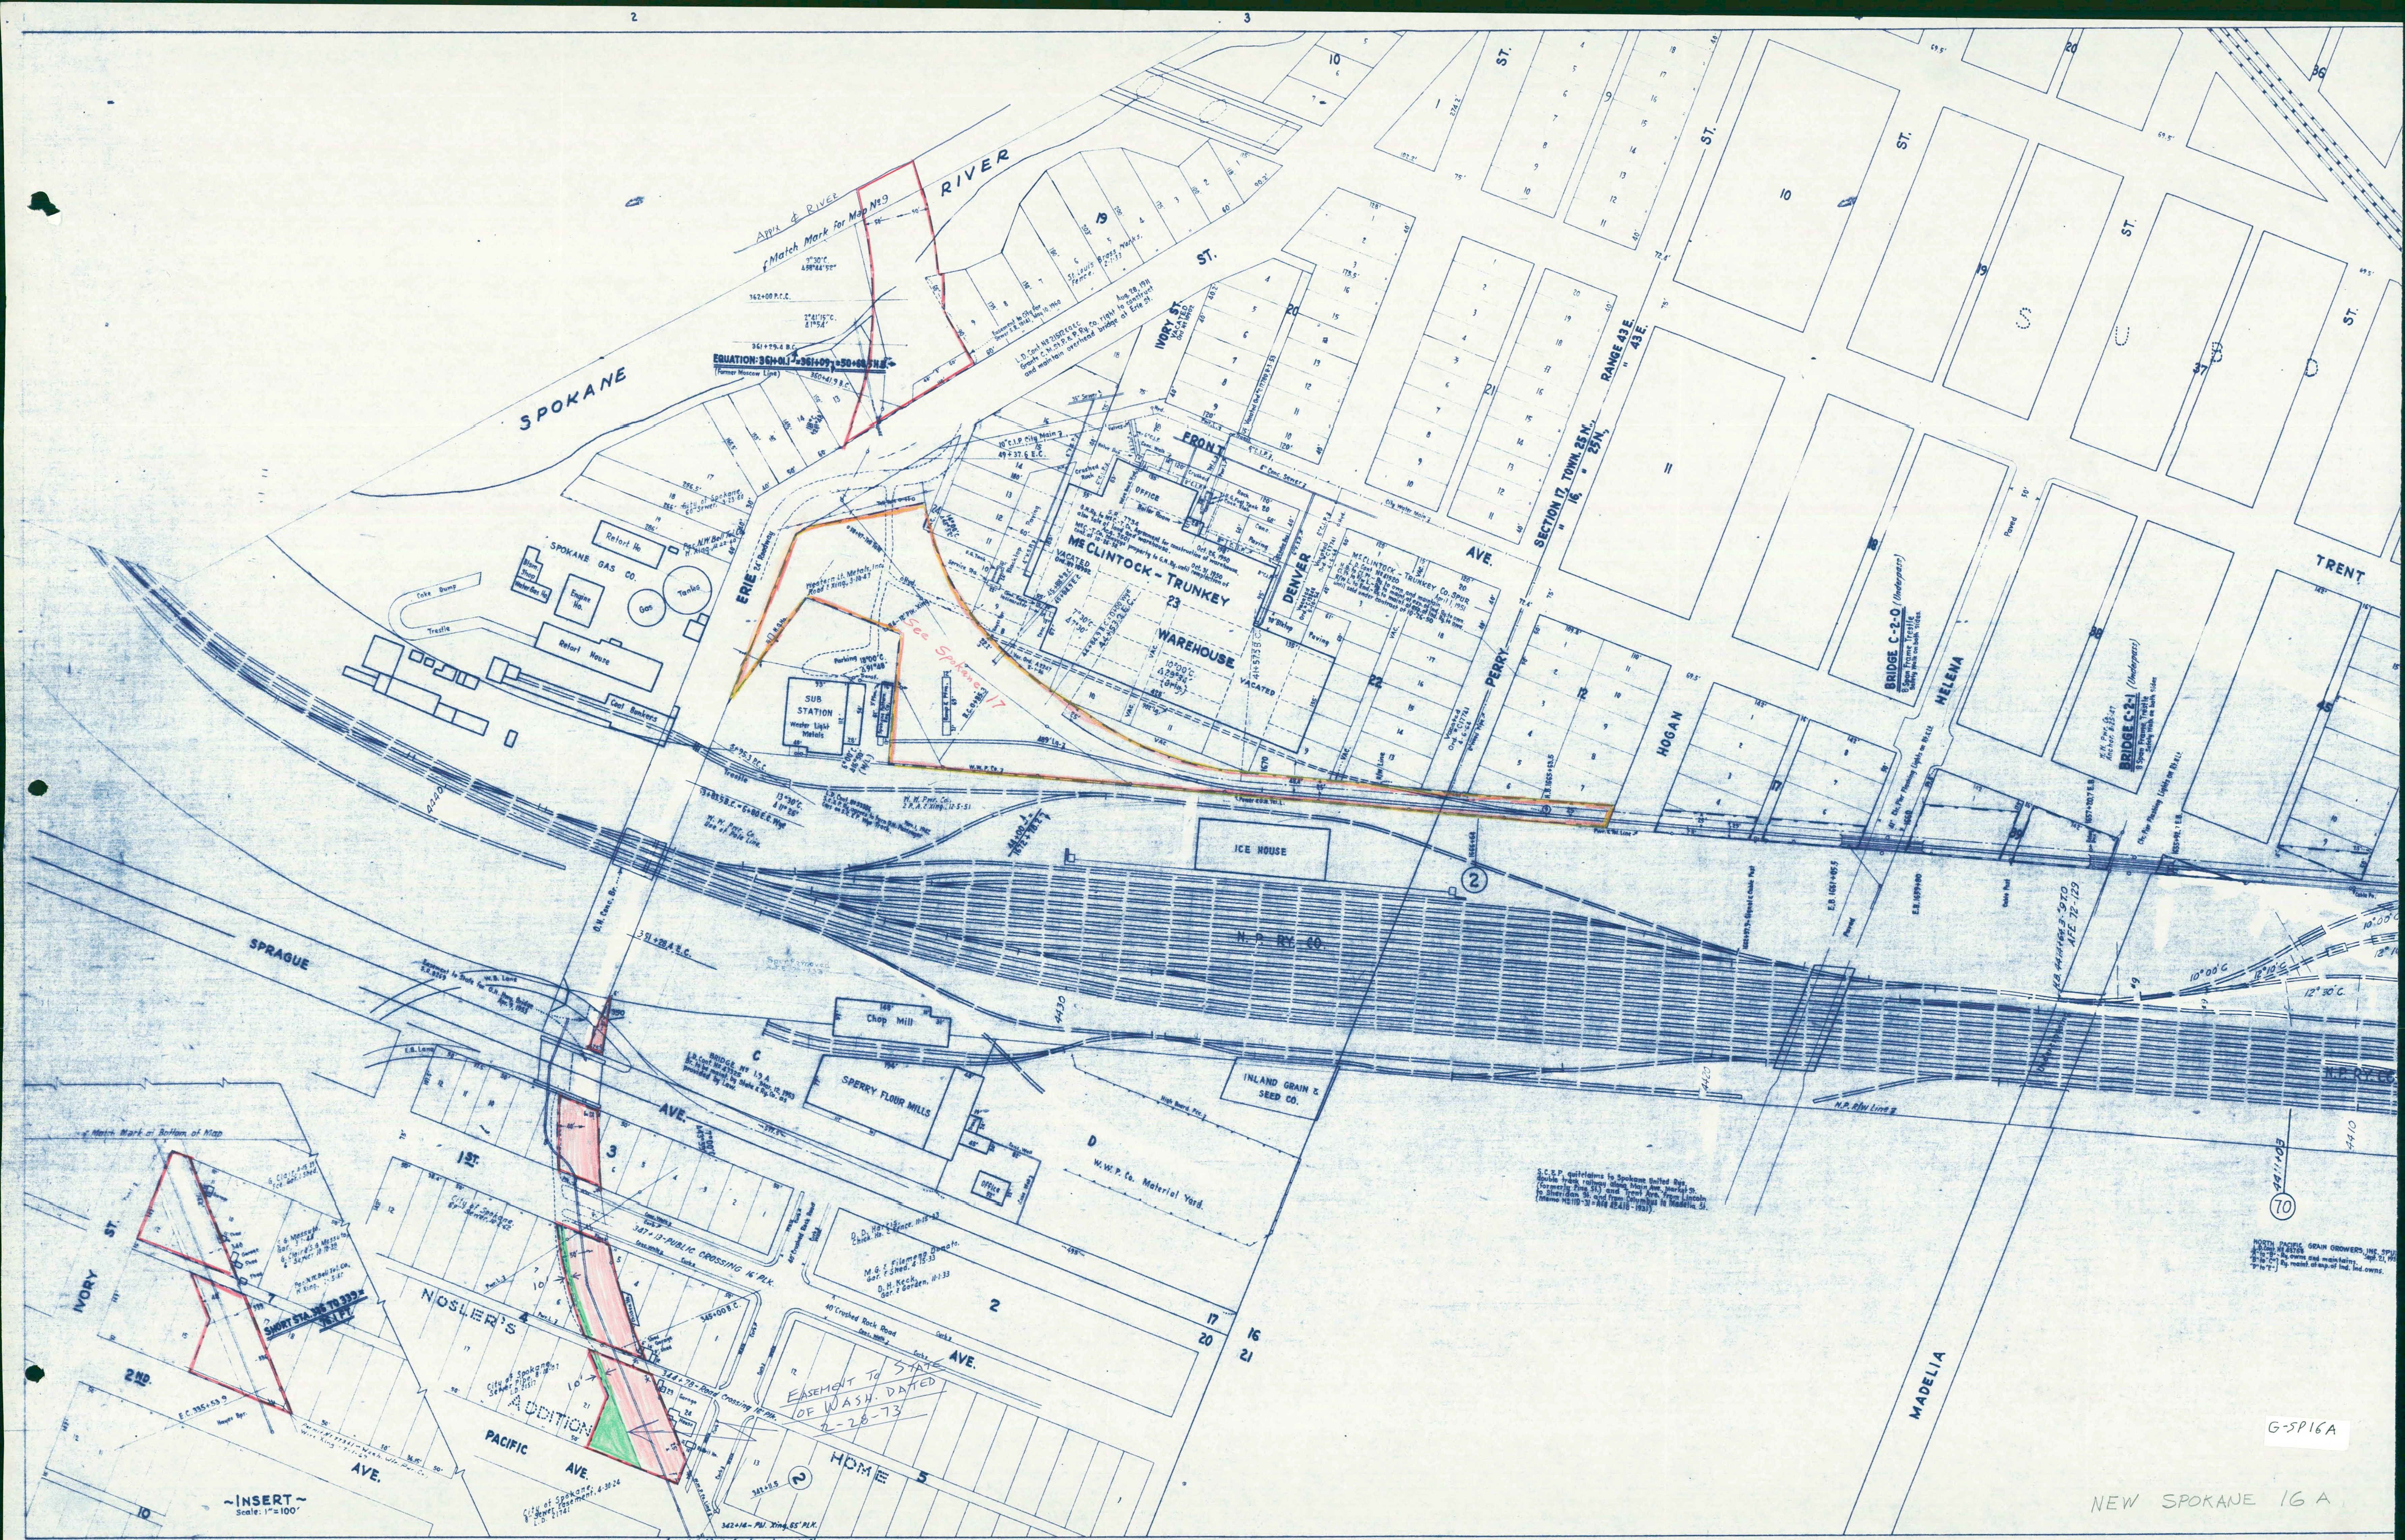

EQUATION: $36H-0.1-36H-0.1-36H-0.1-36H-0.1$
(Former Moscow Line)

MECLINTOCK - TRUNKLEY

WAREHOUSE

SPERRY FLOUR MILLS

NOSLER'S

PACIFIC

HOME

NEW SPOKANE 16 A

G-5P16A

~INSERT~
Scale: 1"=100'

01870-13