


Freight House Yard Tracks

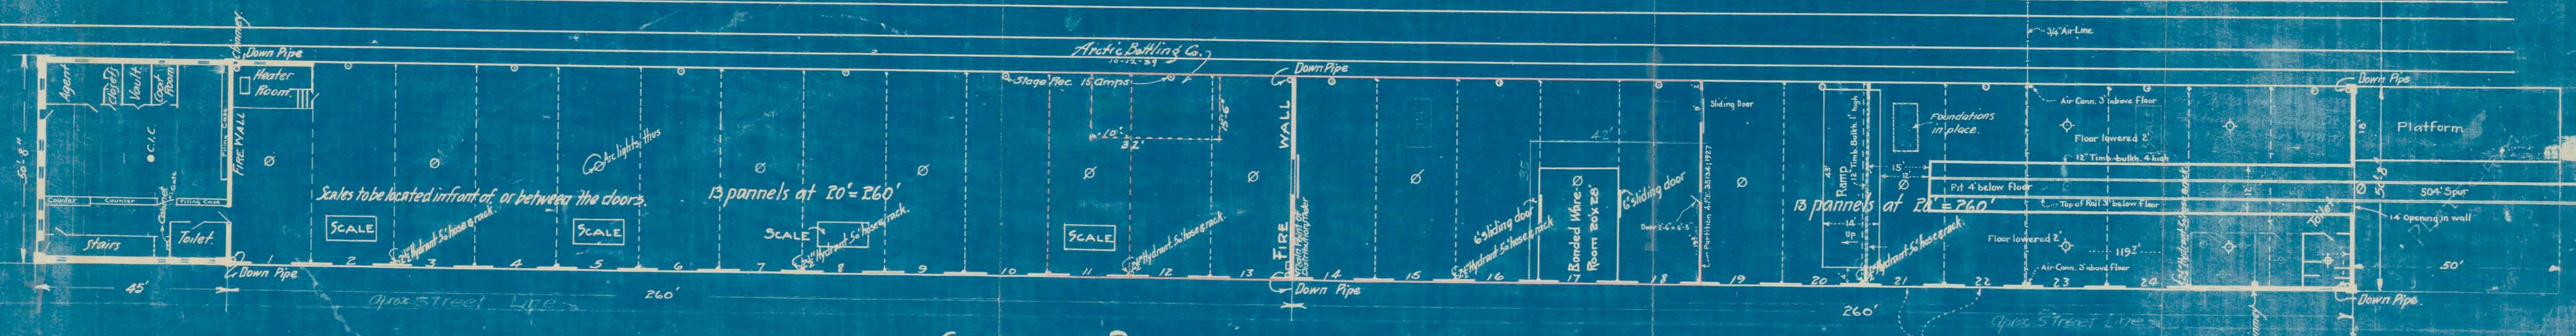

GROUND PLAN
 SCALE 20' = 1"

Placing additional filling and replacing 2" plank floor - A.F.E. 6956 - completed June 30-1918.

SOUTH

TWENTY

FIRST

STREET

G-TAC3

Freight House
 PIERCE
 Tacoma

1-7'9" 4 Ton P'fm. Scale removed - A.F.E. 24293; 11-30-'23.
 Btw. Doors #21 & #22.