



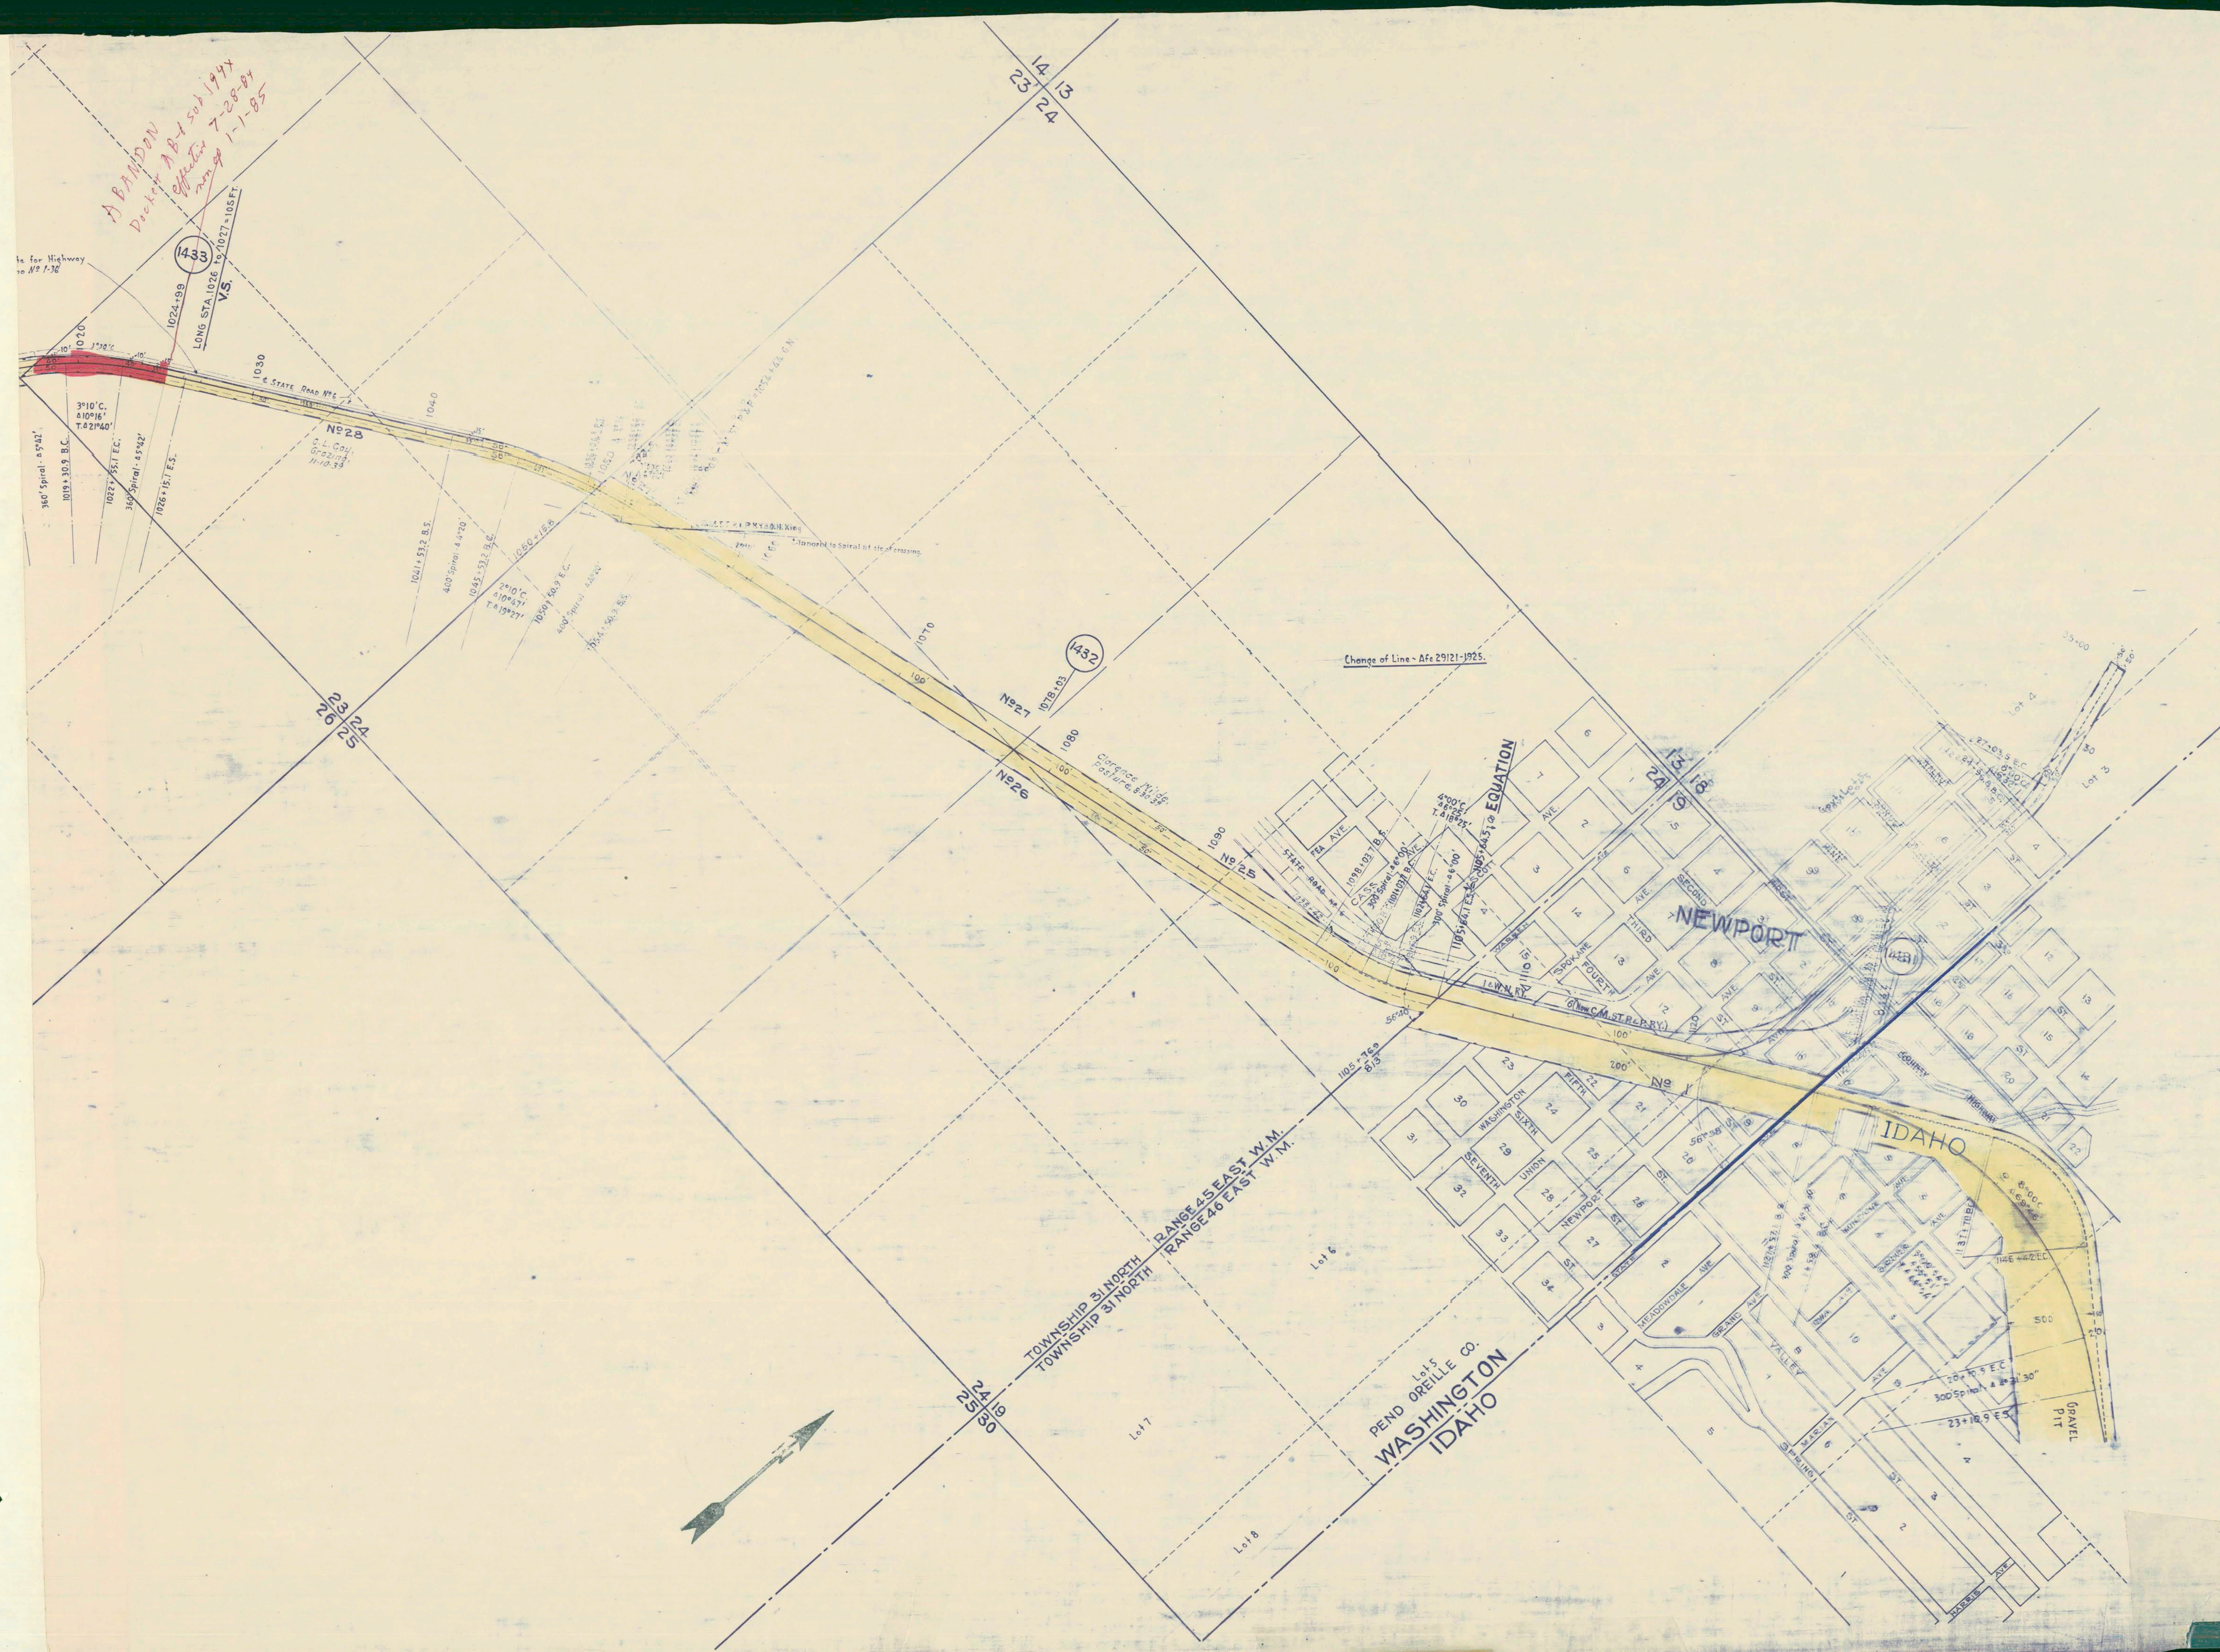

A. B. BIRDSON
Deputy A.B. 504 1904
Effective 7-28-04
Range 1-1-85

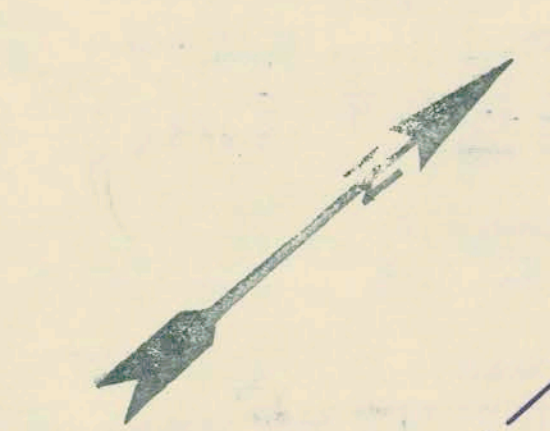

G1-1

Superseded maps are S-26, S-27

V-1
1

Pend Oreille County