



 

WD. 8-4-17 - Geo D. Brown et ux - Wally 90' of Lot 1, Blk 3 - Chelan Falls Orchards, Memo # 42
Q.C.D. 10-8-17 - F.H. Furey et ux - Wally 90' of Lot 1, Blk 3 - Chelan Falls Orchards - Memo # 327

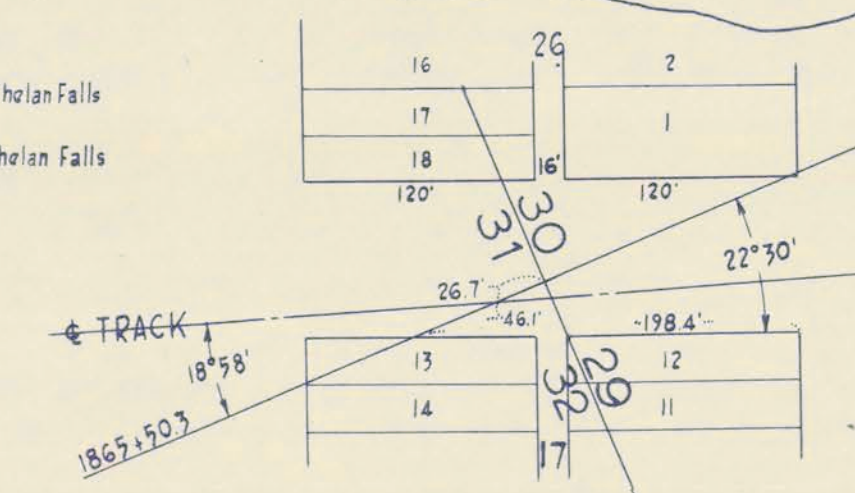

Scale 1"=100'

PLATTED PROPERTY IN TOWN OF CHELAN FALLS, DEEDED TO G.N.R.V. CO.

- WD. Oct. 5, 1912 - W.D. Parr - All of Lot 13, Blk. 16; Lot 15, Blk. 18; Lots 9, 10, 11, 12, 13, 14, 15, Blk. 19; Lots 16 & 17, Blk. 20; Lots 8 & 9, Blk. 21 & lots 14 & 2, Blk. 28, lying within 50' on each side of center line of Railway
- WD. Mar 7, 1913 - Elizabeth E. Emerson & husband - All of Lot 12, Blk. 17
May 2, 1913 - Mary E. Frayer & husband - All of Lot 14, Blk. 17
May 1913 - P.J. Knight & wife - All of Lot 15, Blk. 20 & all of Lots 10 & 11, Blk. 21
May 28, 1913 - Lulu E. Armstrong & husband - All of Lot 15, Blk. 17
July 12, 1913 - Lucinda Davis & husband - All of Lot 11, Blk. 17
Aug 21, 1913 - John M. Fletcher & wife - All of Lot 16, Blk. 19
" J.T. Imerick & wife - All of Lot 12, Blk. 16
Aug 28, 1913 - Esther E. Gillespie & husband - All of Lots 15 & 16, Blk. 18
May 8, 1914 - A.C. Donahoe & wife - All of Millville, N.Y.
May 15, 1914 - R.S. Steiner & wife - All of Lot 1, Blk. 25
May 16, 1914 - S.B. Samson - All of Lot 1, Blk. 26
June 29, 1914 - J. Silverthorn - All of Lot 15, Blk. 20 & Lot 15, Blk. 21
Jan 8, 1917 - Trustees of the Protestant Episcopal Church - Lot 1, Blk. 27
July 11, 1917 - Sara E. Samson - Lots 15, 16, 17, 18, Blk. 17
July 30, 1917 - W.D. Parr & wife - Lots 8, 9, & 10, Blk. 17; Lots 4, 8, & 9, Blk. 19; Lots 5, 6, 7, & 8, Blk. 20; Lot 7, Blk. 21 also all those parts of Lots 15, 16, 18, Lots 9 & 10, Blk. 17; Lot 11, Blk. 20; & Lot 8, Blk. 21, which were not conveyed in deed date Oct. 5, 1912. Memo # 22
- Aug 6, 1917 - R.S. Steiner & wife - Lots 5 & 6, Blk. 31 - Memo # 43
Aug 13, 1917 - George D. Brown & wife - Lots 9 & 10, Blk. 17 - Memo # 28
Aug 20, 1917 - Sara J. Snow - Lot 6, Blk. 17 - Memo # 44
Oct 5, 1917 - D.J. Murdock & wife - Lot 16, Blk. 18 - Memo # 99
Oct 6, 1917 - J.B. Fosdick & wife - Lot 19, Blk. 18 - Memo # 99
Oct 27, 1917 - P.J. Knight & wife - Lot 18, Blk. 25 - Memo # 115
Nov 26, 1917 - Chas. S. Morris - Lot 20, Blk. 20 - Memo # 175
Dec 17, 1917 - W.F. Cobb - Lot 18, Blk. 18, & Lot 7, Blk. 19 - Memo # 238
Decease of John - Dec. 17, 1917 - W.F. Cobb, et al. - Lot 18, Blk. 18 & Lot 7, Blk. 19 - Memo # 237
WD. Jan 22, 1918 - Geo. Darfissel et ux - Lot 12, Blk. 27 & Lot 18, Blk. 25 - Memo # 236
" Arthur Townsend et ux - Lot 10, Blk. 18 - Memo # 231
Feb 13, 1918 - Walter T. McAlister et ux - Lots 17 & 18, Blk. 19 - Memo # 265
Q.C.D. Aug 29, 1917 - Sara J. Snow (widow) - Lot 7, Blk. 19 - Memo # 31
WD. July 19, 1918 - Laonda Varney et ux - Lot 7, Blk. 18 - Memo # 12
Vacated Portion of C. St. between Blks. 20 & 21 - 42, 41 & 5-25-60
Q.C.D. 10-18-19 - W.M. Anderson et ux - Lot 19, Blk. 22 - Memo # 75
WD - 7-26-28 - W.D. Parr et ux - Millville #2 & all their interest in Vac. Locust & 2nd Ave. Memo # 45

Q.C.D. 1-14-31 - Chelan Cold Storage - Part of Vac. 2nd St. & part of Blk. 16 - Memo # 33
1-7-31 - Chelan Elec. Co. - Partial 2nd St. - triangular parcel - 190 - Memo # 34

RECLASSIFIED to Operating Property 1-1-95 per settlement
Reclass Nov 1-7-88
25' to R/W West
50' to R/W East

GREAT NORTHERN RAILWAY
CASCADE DIVISION
WENATCHEE - OROVILLE - SECTION
RIGHT OF WAY MAP
MILE 21 TO MILE 40
Scale 1"=400' March, 1962

CSD-R-227

GREAT NORTHERN RAILWAY

V-6
10

Chelan County