


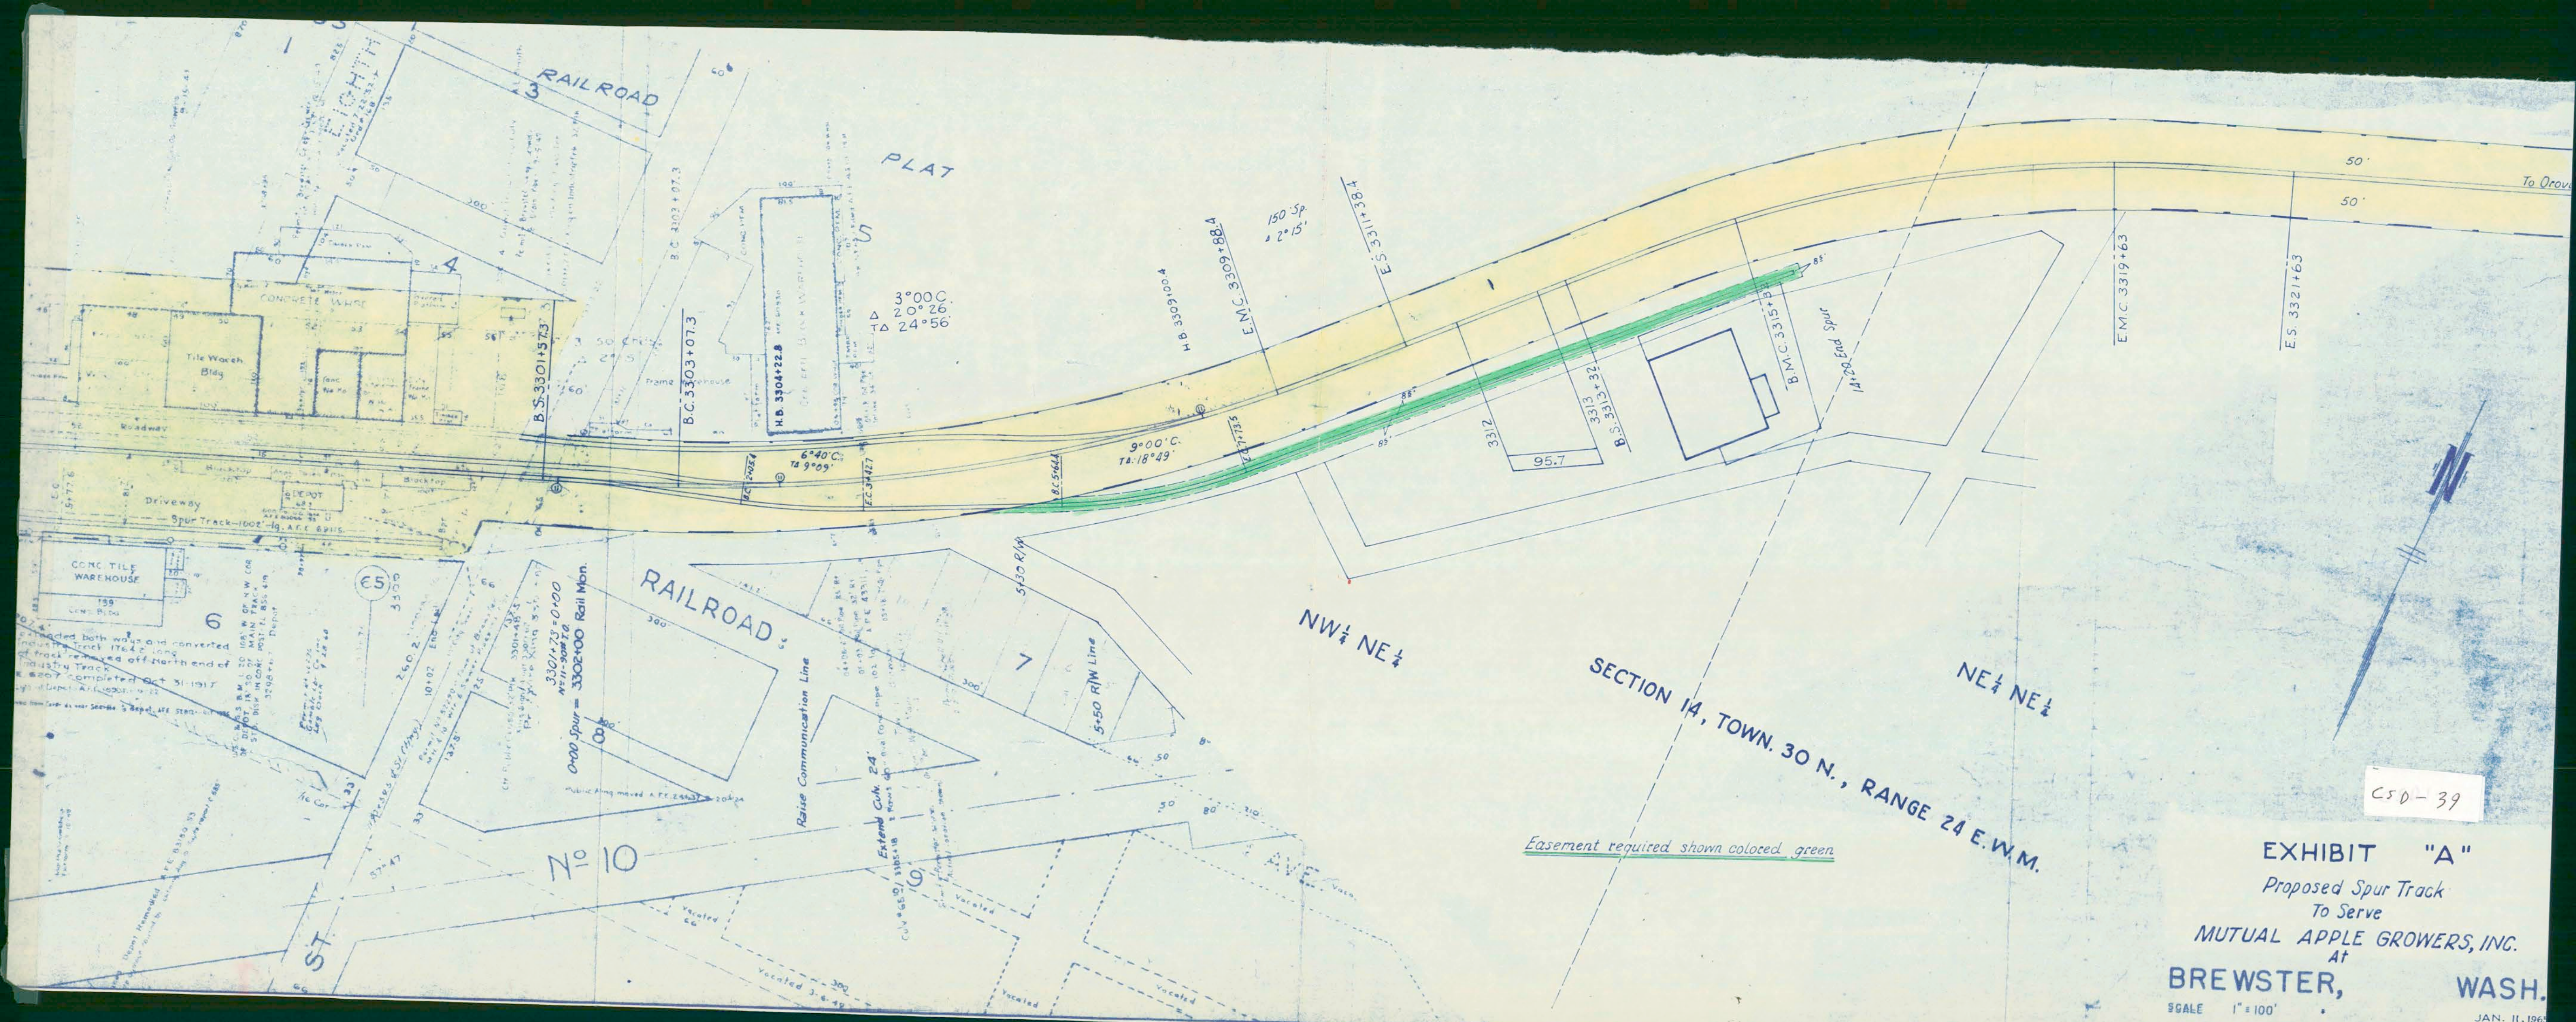

CSD-39

EXHIBIT "A"
Proposed Spur Track
To Serve
MUTUAL APPLE GROWERS, INC.
At
BREWSTER, WASH.
SCALE 1" = 100'
JAN. 11, 1964
OFFICE OF ASSISTANT CHIEF ENGINEER G.N.R.Y. SEATTLE, WASH.
A.E. 64-551