


O K A N O G A N

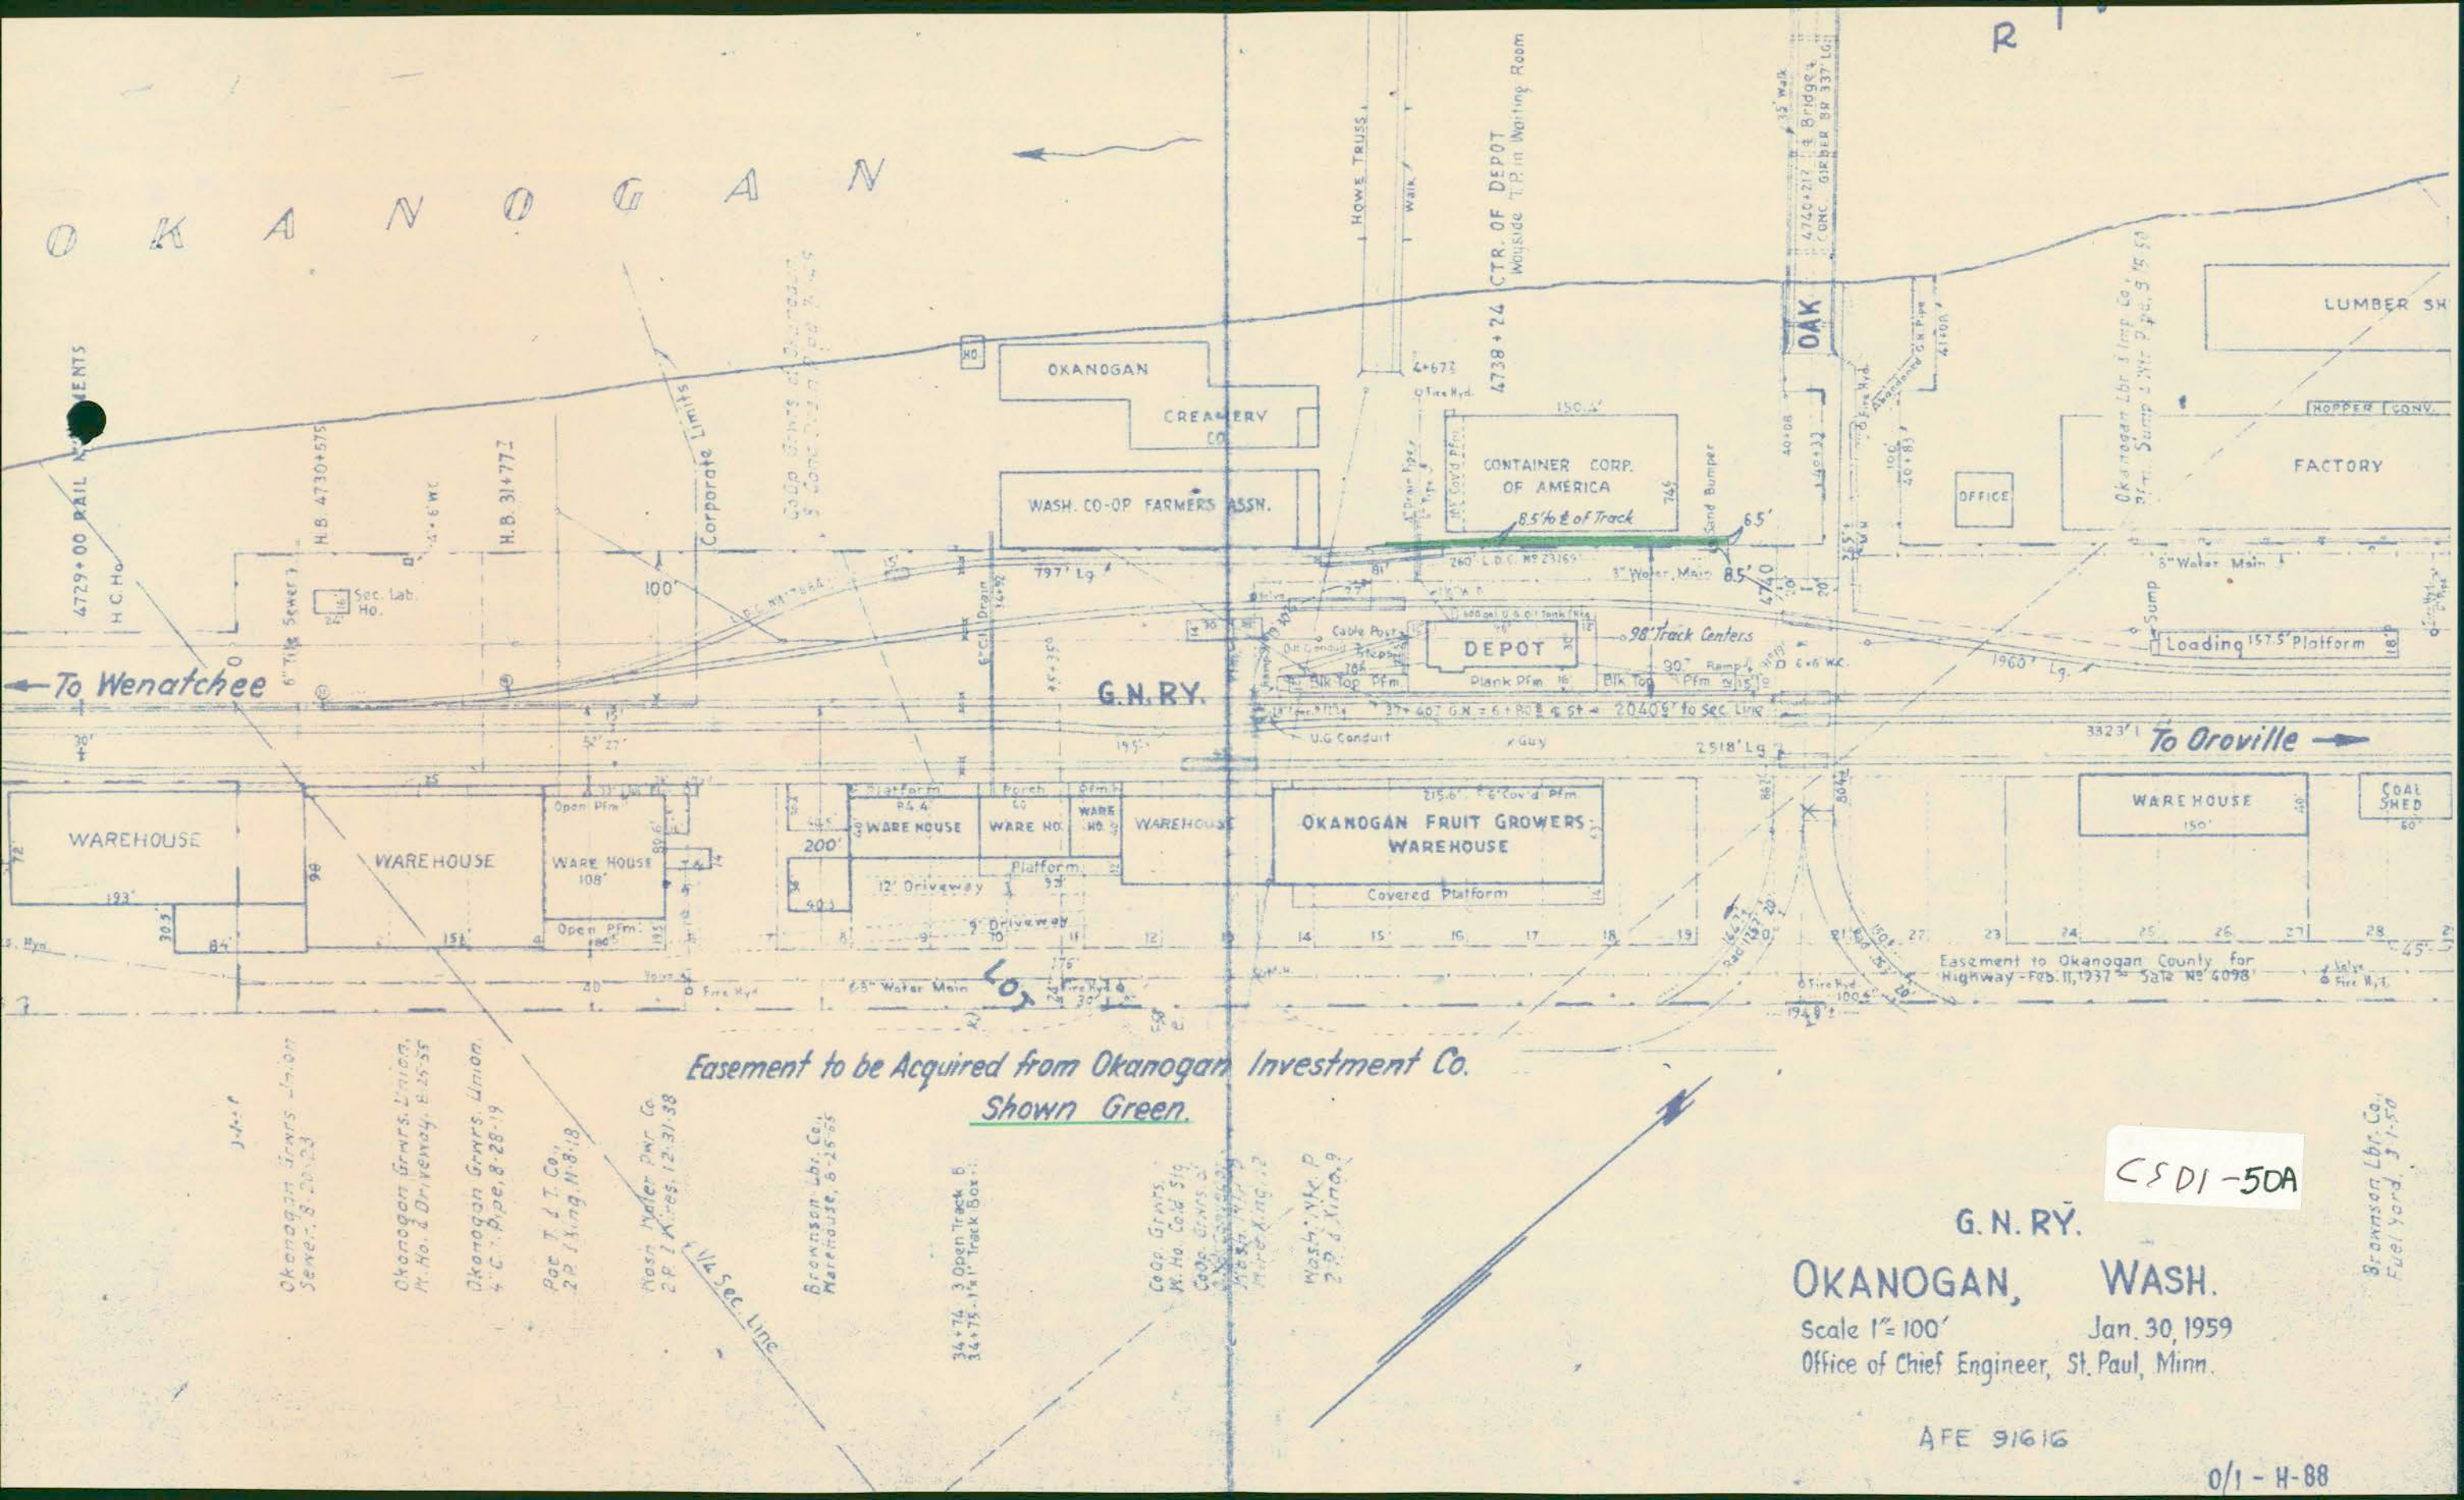

Easement to be Acquired from Okanogan Investment Co.
Shown Green.

G.N.R.Y.
OKANOGAN, WASH.
Scale 1"=100'
Office of Chief Engineer, St. Paul, Minn.

CS DI-50A

AFE 91616

0/1 - H-88

Okanogan Grnrs. Union
Sewer, 8-20-23

Okanogan Grnrs. Union
R. No. 2 Driveway, 8-25-25

Okanogan Grnrs. Union
4" C. Pipe, 8-28-19

Pac. T. & T. Co.
2" P. L. Lg., 11-8-18

Wash. Water Pwr. Co.
2" P. L. Lg., 12-31-38

Brownson Lbr. Co.
Warehouse, 8-25-25

Coop. Grnrs.
W. Ho. Cold Sls

Coop. Grnrs.
W. Ho. Cold Sls

Wash. Wk. P.
2" P. L. Lg., 12-31-38

Brownson Lbr. Co.
Fuel Yard, 3-1-50