

FIG. A - LATCH LOCK SHACKLE FOR SAXBY & FARMER MACHINE
Scale - Full Size



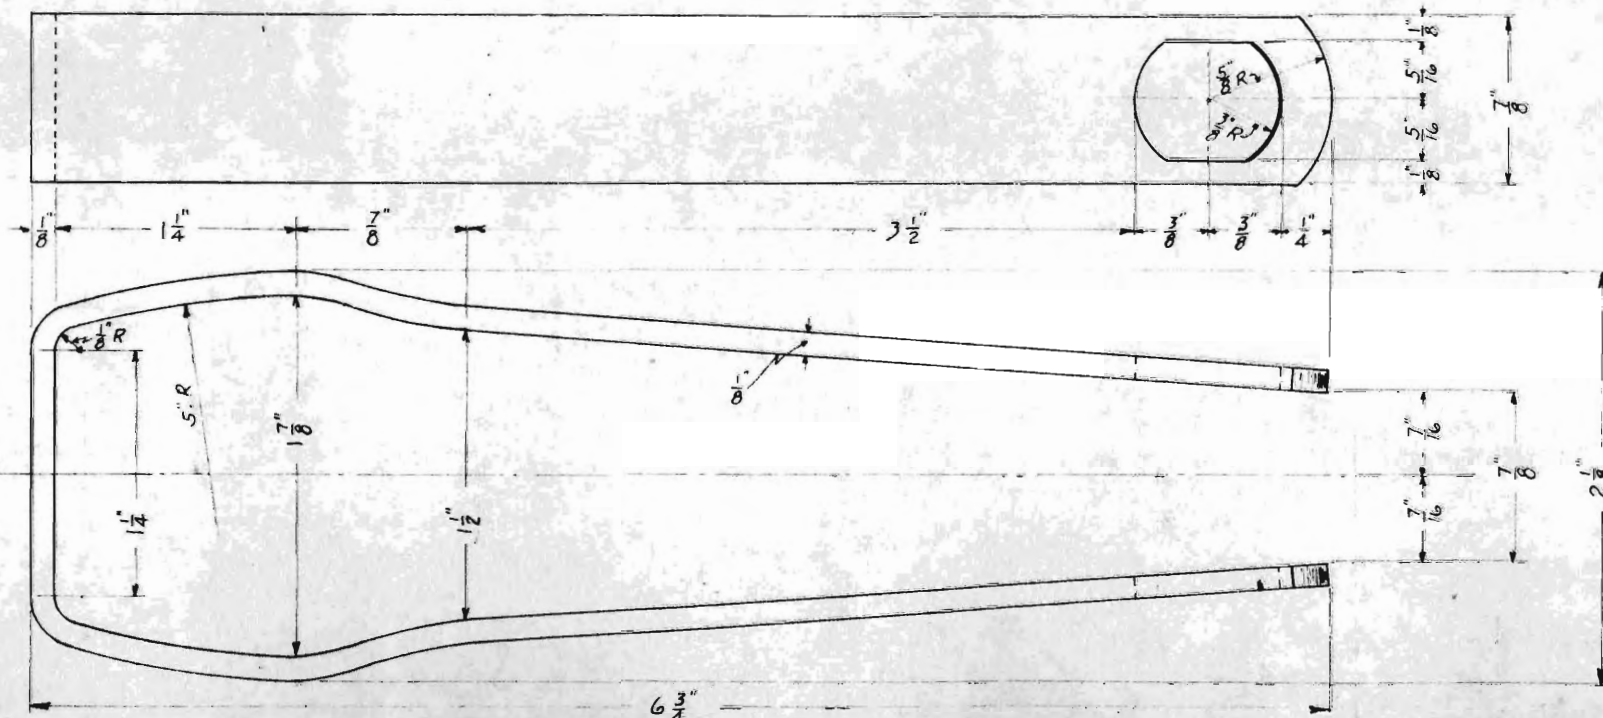


FIG. B - LATCH LOCK SHACKLE FOR STYLE "A" MACHINE
Scale - Full Size

G. N. RY.
PLAN OF STANDARD
LATCH LOCK SHACKLES
OFFICE OF SIGNAL ENGINEER
SCALE AS SHOWN APRIL 1921

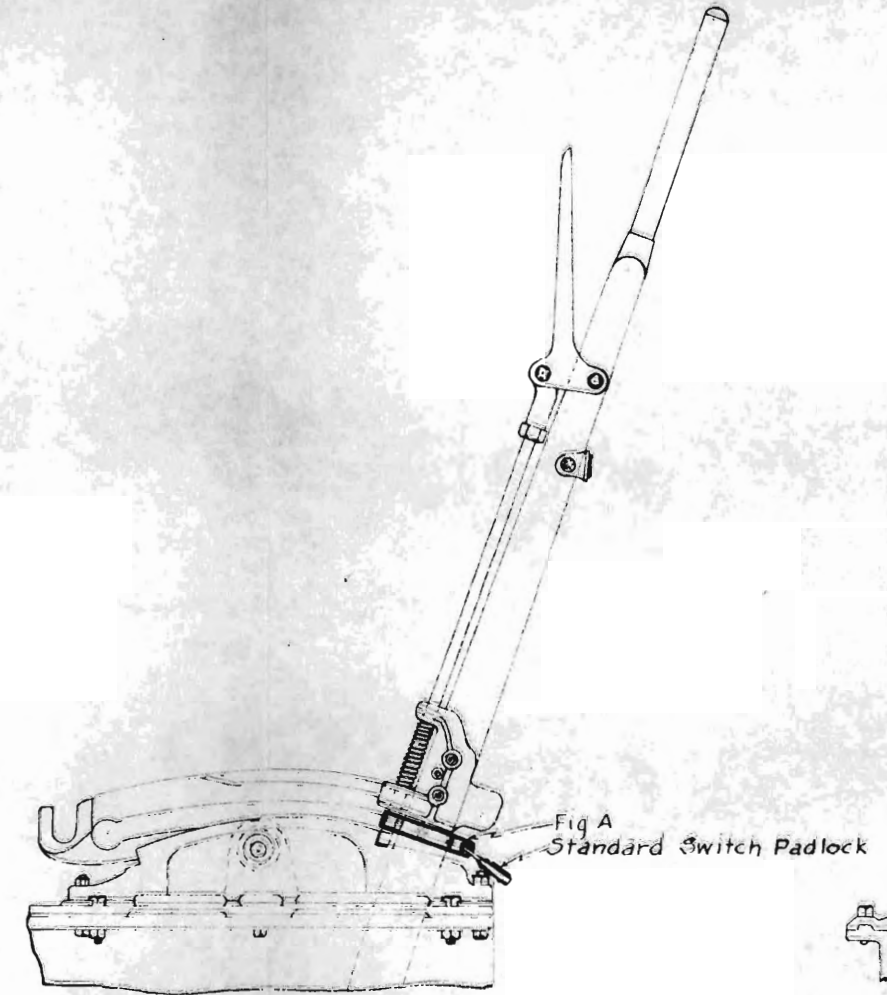

APPLICATION OF LATCH LOCK SHACKLE FIG A ON SAXBY & FARMER INTERLOCKING MACHINE LEVER

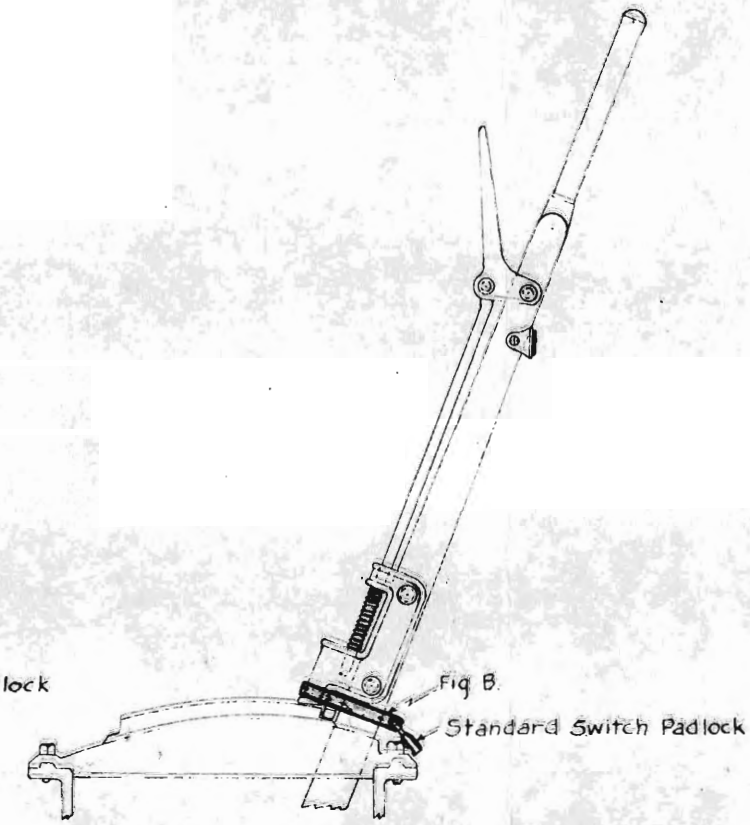

APPLICATION OF LATCH LOCK SHACKLE FIG B ON STYLE "A" INTERLOCKING MACHINE LEVER

Note.
Wherever interlockings are left without an attendant the latch lock shackles shall be placed on the Signal Levers as shown for the Routes set Normally Clear. Standard switch padlocks shall also be used to secure the doors in the tower or station building.

Drawn By -	JBR
Checked By	HCB
Approved By	CAS Signal Engr
4-28-1921	
157-126	