


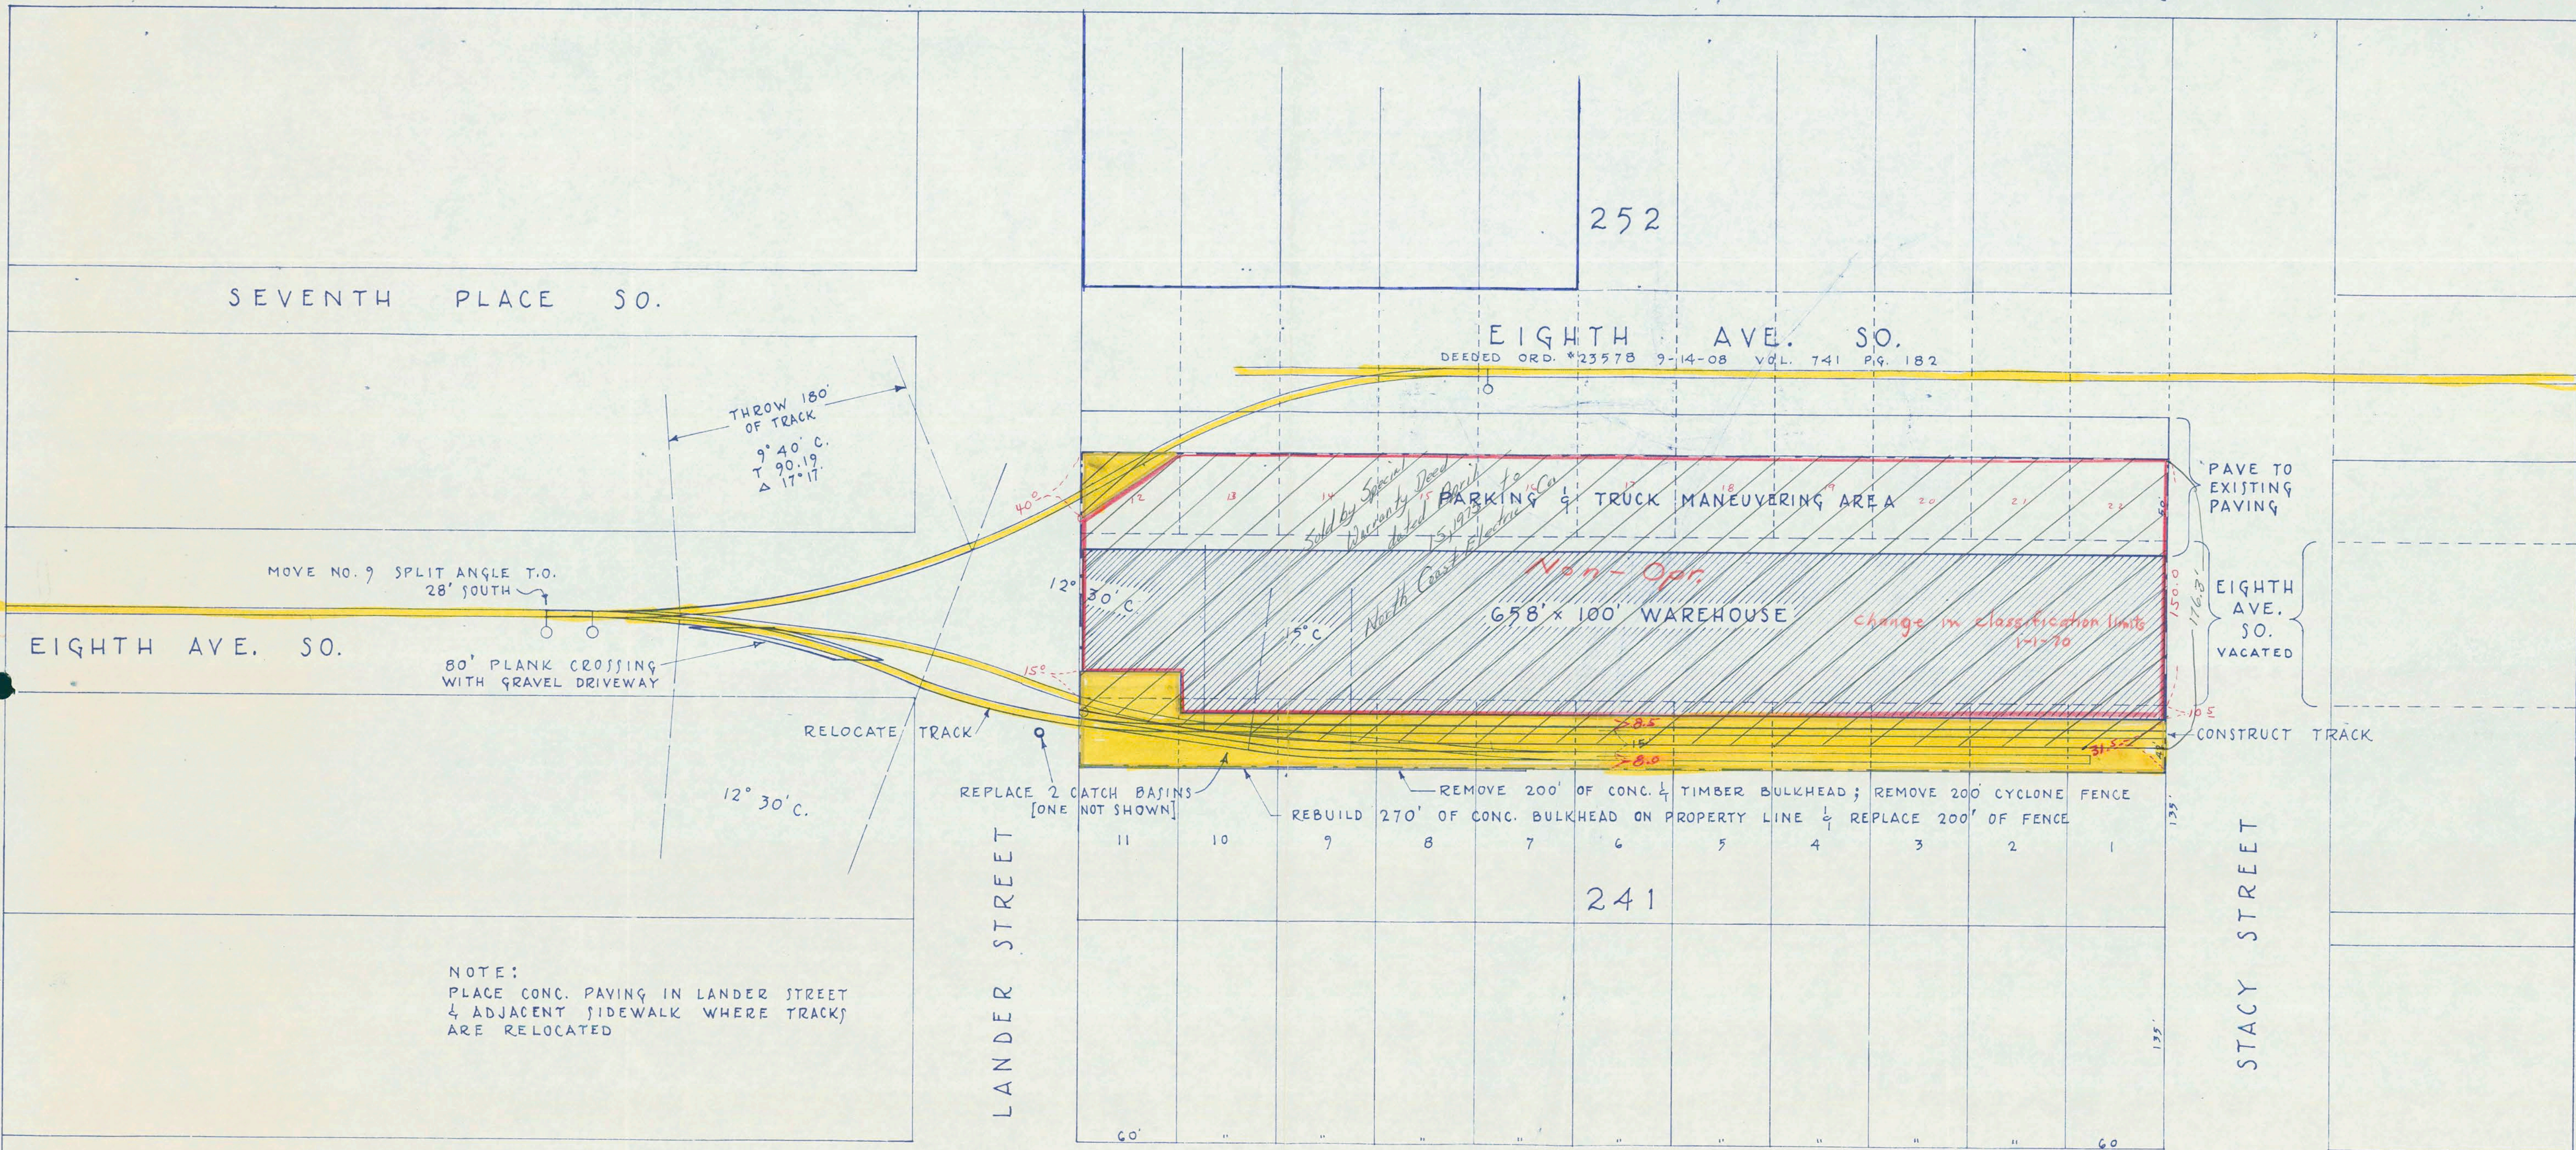

6-17A

G.N. RY. CO.

WAREHOUSE & TRACKS, BLOCK 241
SEATTLE, WASH.

SCALE: 1" = 50' OCT. 30, 1968
Office of Assistant Chief Engineer, Seattle, Wn.

REVISED: 1-15-69