


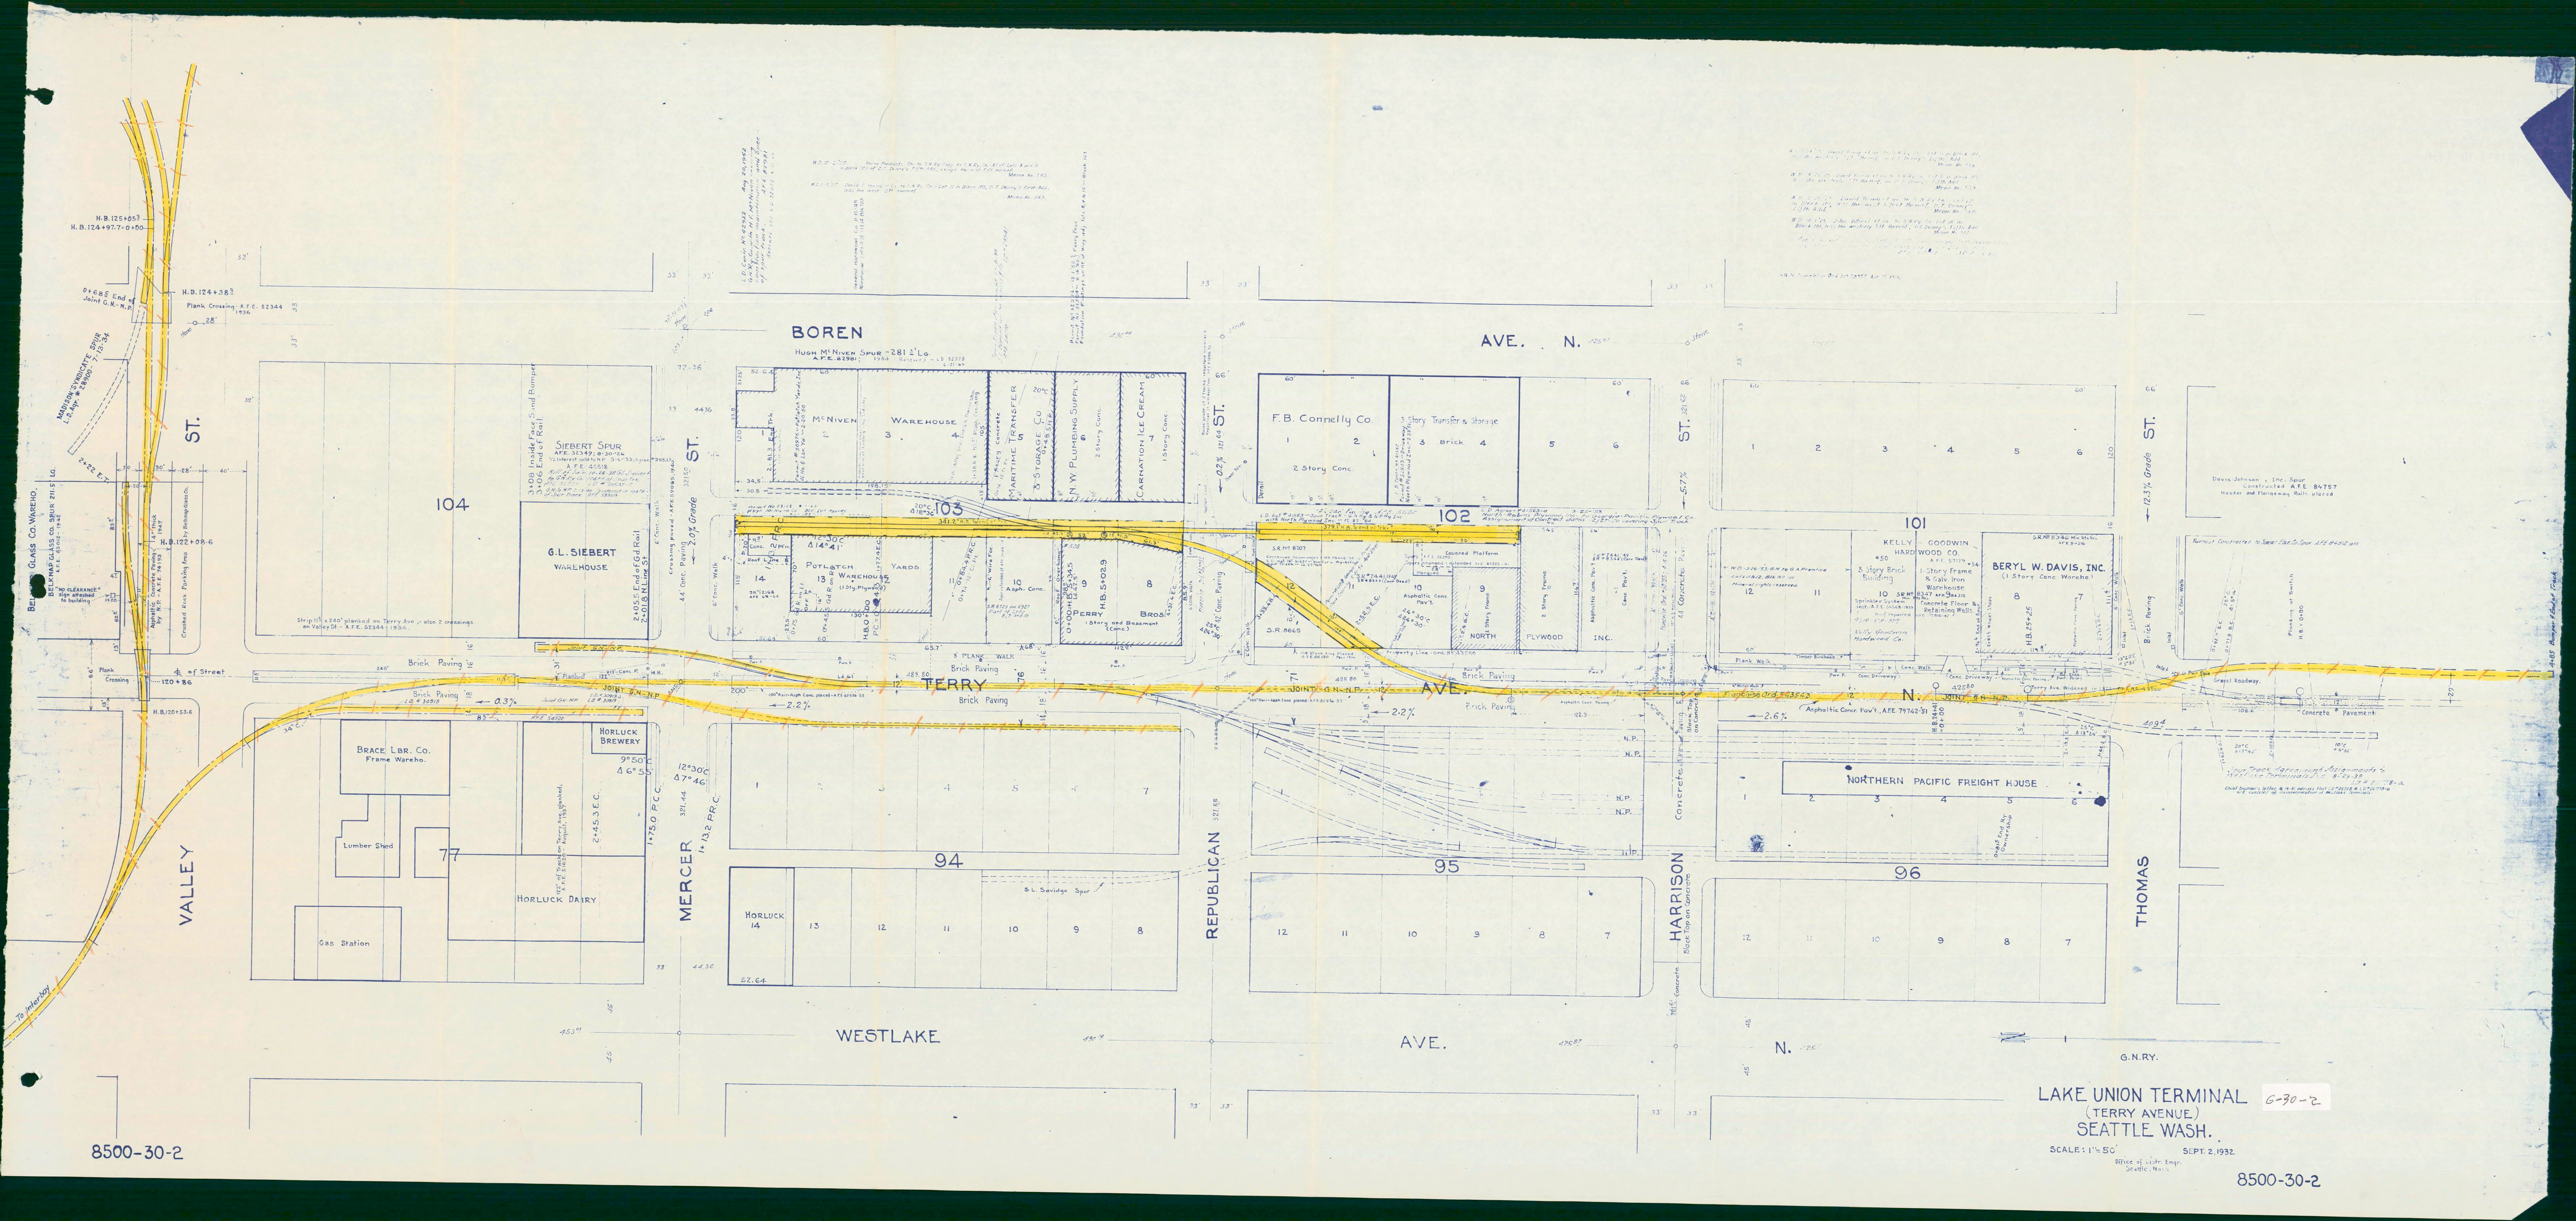

LAKE UNION TERMINAL
(TERRY AVENUE)
SEATTLE WASH.

SCALE: 1"=50'
SEPT. 2, 1932
Office of Chief Engr.
Seattle, Wash.

6-30-2