


R 803555

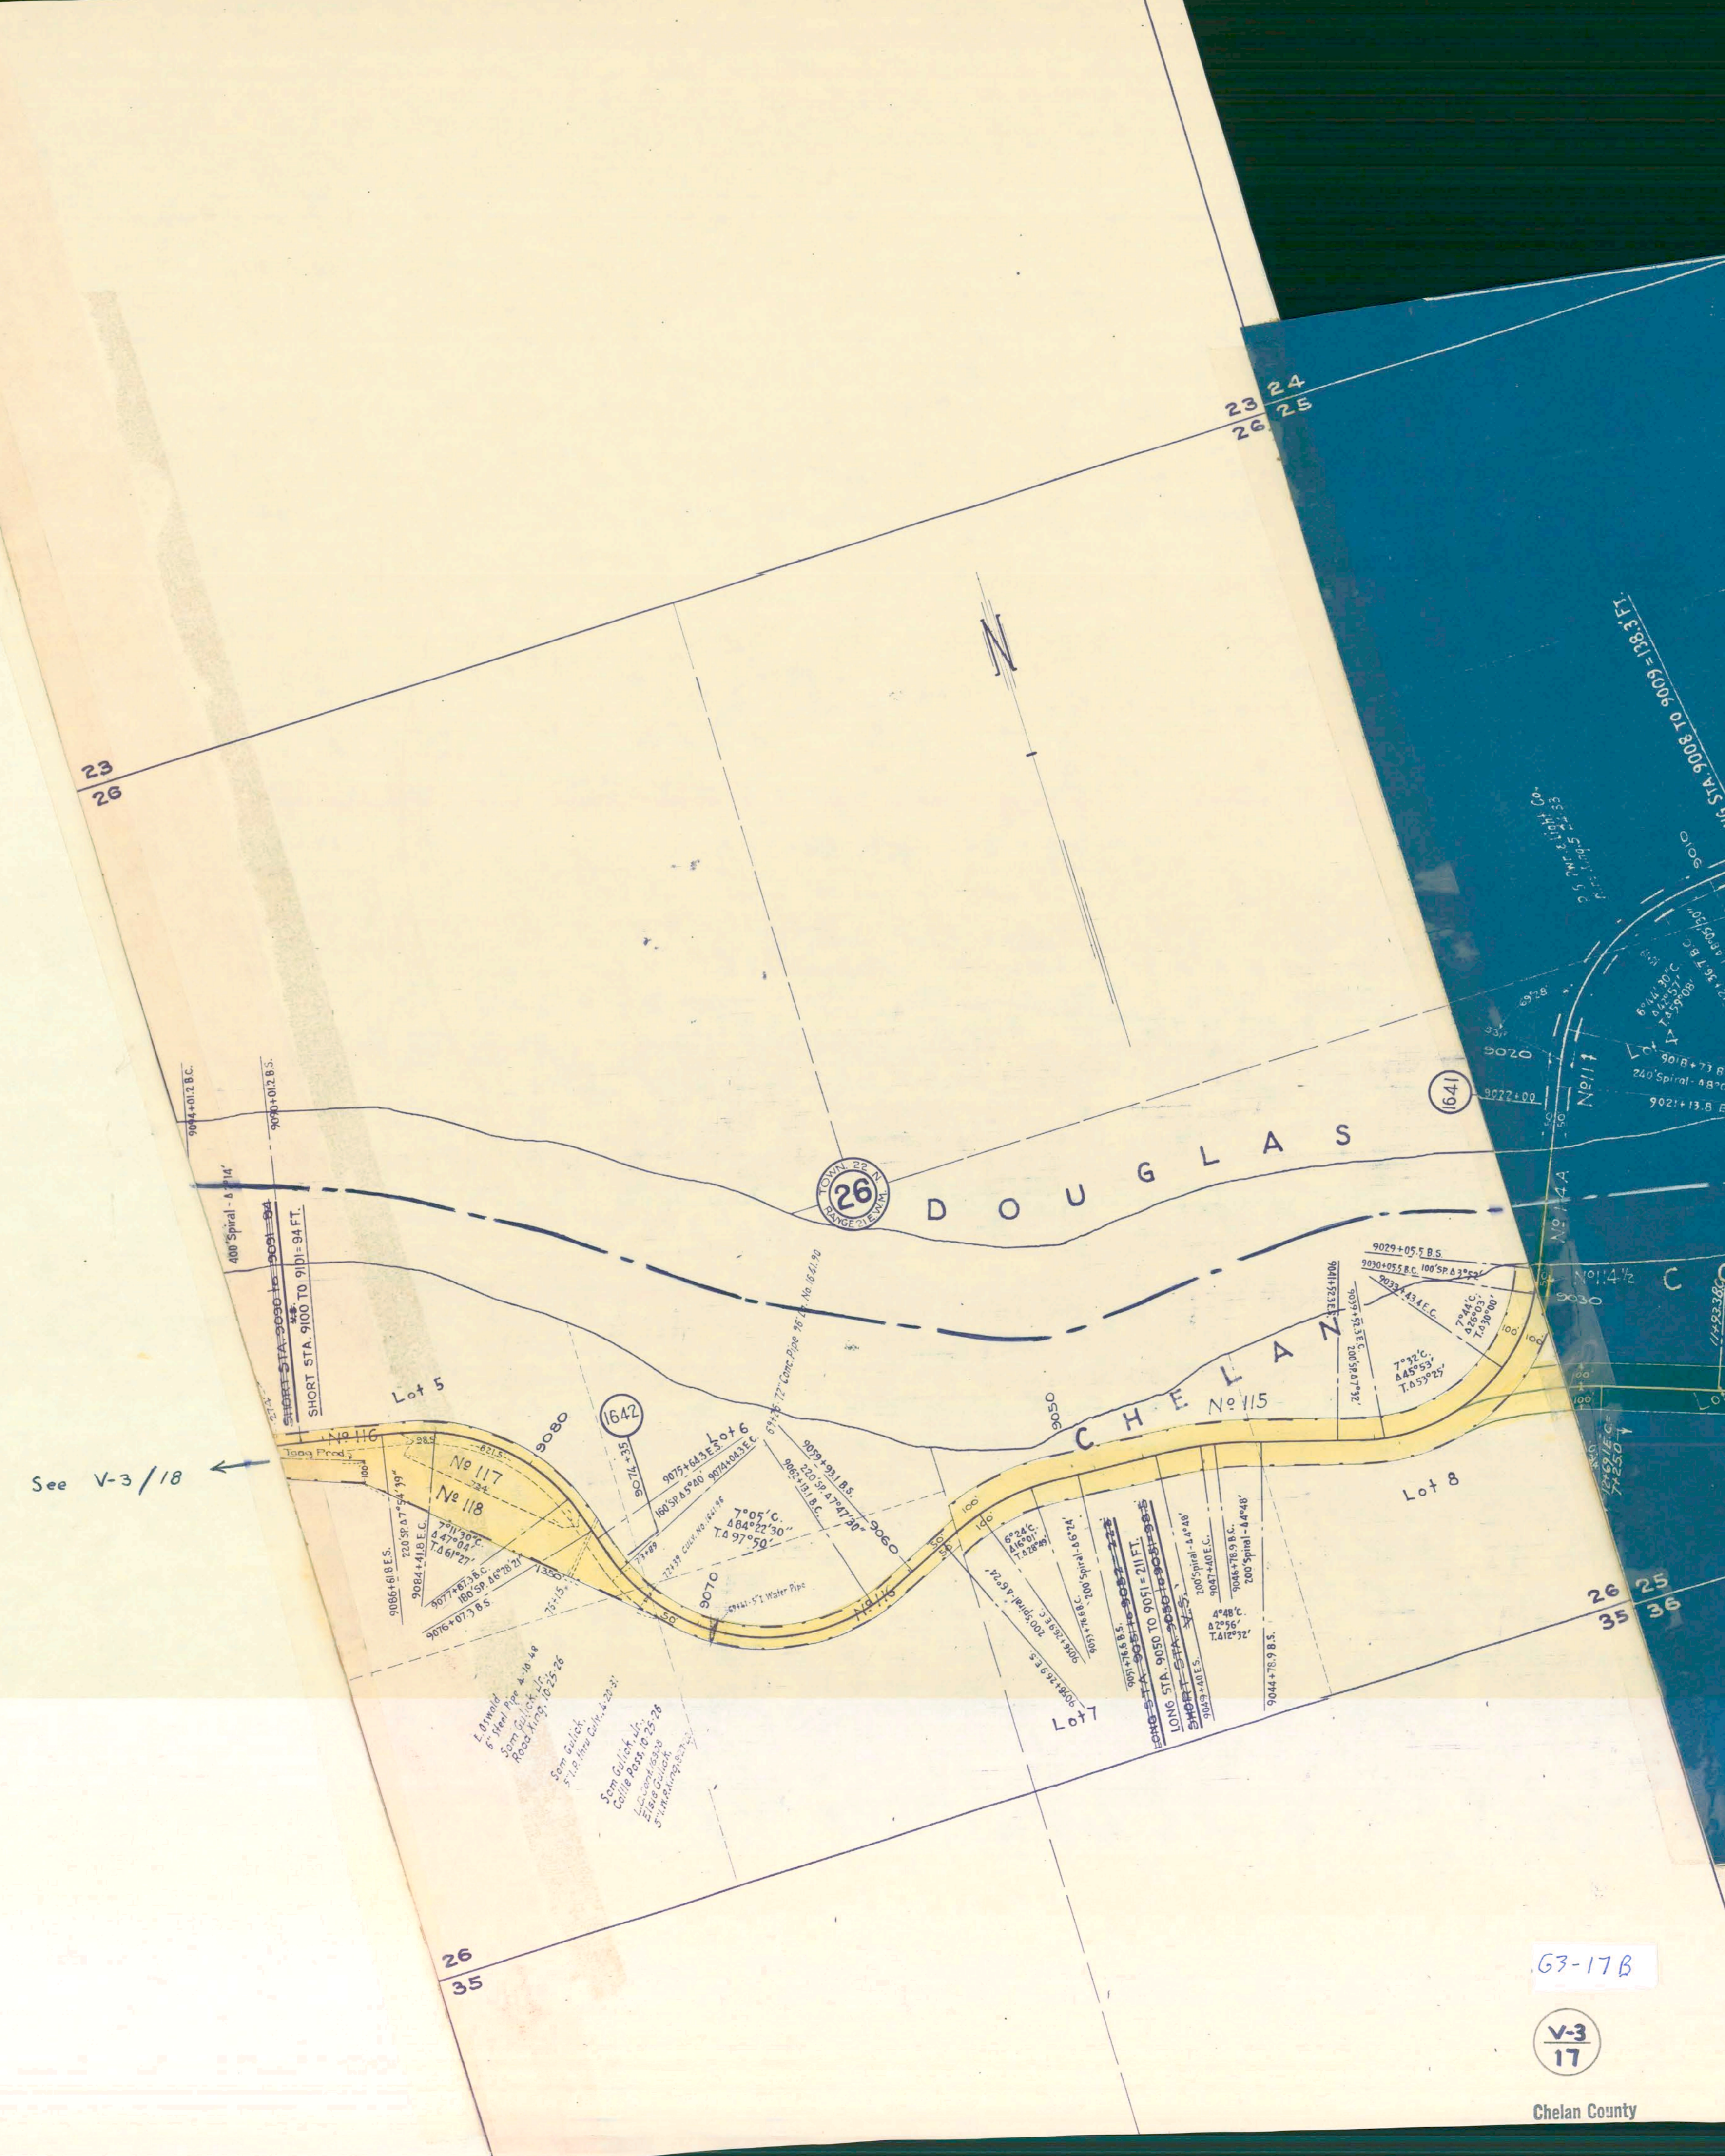

63-17B

V-3
17

Chelan County



G.N.RY.
PROPOSED SPUR TRACK
TO SERVE
AL.C.O.A. PLANT
2 Miles East of
MALAGA, WASH.
Scale 1"=100'
Nov., 1951.
off. of Asst. Chief Engr., Seattle.