


COLUMBIA

RIVER

MALAGA



24
25
19
30

TOWN 24 RANGE 20 E. 1/4
TOWN 24 RANGE 21 E. 1/4

EQUATION 929.1407 E. = 5232.132 W.
LONG. 523.2132 W. = 5232.132 E.

Lot 7
Lot 6
Lot 5
Lot 4
Lot 3
Lot 2
Lot 1

No. 124
No. 125
No. 123
No. 121
No. 122

Lot 7
Lot 6
Lot 5
Lot 4
Lot 3
Lot 2
Lot 1

Govt Lot 5

Lot 6
Lot 7
Lot 8

No. 119
No. 120
No. 121
No. 122

Lot 6
Lot 7
Lot 8

No. 119
No. 120
No. 121
No. 122



63-18

V-3
18
Chelan County