


C O L U M B I A R I V E R



Match Line for Appleyard Sta. Map Sheet No. 2

Prop'd Encroachment on G.N. Ry. Co.
R/W by Chelan County Road

Area colored green covers
easement to County for Road

Exhibit
"A"
67-198

SEC. 19, T. 22 N., R. 20 E. W.M.
" 30 " 22 " " 21 " " "

GREAT NORTHERN RAILWAY
WILSON CREEK - LEAVENWORTH SECTION
APPLEYARD No 3
CHELAN COUNTY, WASHINGTON
SECS 24 & 19, T. 22 N., RANGES 20 & 21 E. W.M.
SCALE, 1"=100'
OFFICE OF ASSISTANT CHIEF ENGR., SEATTLE, WASH.
9-22-53